

Dated the _____ day of _____.

HONG KONG HOUSING SOCIETY

and

[•]

and

HONG KONG HOUSING SOCIETY

**DEED OF MUTUAL COVENANT INCORPORATING
MANAGEMENT AGREEMENT**

OF

FANLING SHEUNG SHUI TOWN LOT NO.282

KAO, LEE & YIP
SOLICITORS & NOTARIES
17TH FLOOR, GLOUCESTER TOWER
THE LANDMARK, CENTRAL
HONG KONG SAR

K/LWY/87332/MK/PYJ (CV)

INDEX

RECITALS.....	1
SECTION I DEFINITIONS	2
SECTION II EXCLUSIVE RIGHTS OF FIRST OWNER AND FIRST ASSIGNEE	18
SECTION III EASEMENTS RIGHTS AND PRIVILEGES THE BENEFIT OF WHICH IS HELD WITH EACH UNIT	29
A. Residential Units	29
B. Car Park Areas	30
C. Commercial Accommodation	31
D. Government Accommodation.....	32
SECTION IV EASEMENTS, RIGHTS AND PRIVILEGES SUBJECT TO WHICH EACH UNIT IS/ARE HELD.....	35
A. Residential Units	35
B. Car Park Areas	35
C. Commercial Accommodation	36
D. Government Accommodation.....	37
E. Provisions applicable to all Owners	37
SECTION V COVENANTS PROVISIONS AND RESTRICTIONS TO BE OBSERVED AND PERFORMED BY THE OWNERS	39
A. Covenants provisions and restrictions to be observed and performed by the Owners	39
B. Covenants and provisions applicable to Owners of Residential Units	46
C. Covenants and provisions applicable to Owner(s) of the Car Park Areas	49
D. Covenants and provisions applicable to Owner(s) of the Commercial Accommodation	50
E. Covenants and provisions applicable to Owner of the Government Accommodation.....	51
SECTION VI MANAGEMENT OF THE DEVELOPMENT	52
A. Appointment of Manager.....	52
B. Powers and duties of Manager	54
C. Manager's Remuneration.....	72
D. Management Budget and contribution by Owners	72
E. Security for and recovery of moneys due to Manager.....	84
F. Application of monies received by Manager	86
G. Owners' interest in funds.....	86
H. Management records and accounts.....	87
SECTION VII OWNERS' MEETING AND OWNERS' COMMITTEE	90
A. Meetings of the Owners.....	90

B. Meetings of the Owners' Committee.....	92
C. Procurement of supplies, goods or services by the Owners' Committee.....	94
SECTION VIII REINSTATEMENT.....	96
SECTION IX EXCLUSIONS AND INDEMNITIES	98
SECTION X MISCELLANEOUS	99
THE FIRST SCHEDULE ABOVE REFERRED TO.....	104
THE SECOND SCHEDULE ABOVE REFERRED TO (Allocation of Undivided Shares).....	105
THE THIRD SCHEDULE ABOVE REFERRED TO (Allocation of Management Shares).....	108
THE FOURTH SCHEDULE ABOVE REFERRED TO.....	111
THE FIFTH SCHEDULE ABOVE REFERRED TO.....	112
THE SIXTH SCHEDULE ABOVE REFERRED TO.....	113

THIS DEED made the day of

BETWEEN:

- (1) **HONG KONG HOUSING SOCIETY**, a body corporate incorporated under the Hong Kong Housing Society Incorporation Ordinance (Chapter 1059 of the Laws of Hong Kong) whose Operations Headquarters is situate at 8th Floor, 1063 King's Road, Quarry Bay, Hong Kong (hereinafter called "the First Owner" which expression shall where the context so admits include its successors and assigns) of the first part;
- (2) [] (hereinafter called "the First Assignee" which expression shall where the context so admits include his executors, administrators and assigns and in the case of a corporation its successors and assigns) of the second part; and
- (3) **HONG KONG HOUSING SOCIETY**, a body corporate incorporated under the Hong Kong Housing Society Incorporation Ordinance (Chapter 1059 of the Laws of Hong Kong) whose Operations Headquarters is situate at 8th Floor, 1063 King's Road, Quarry Bay, Hong Kong (hereinafter called "the DMC Manager") of the third part.

WHEREAS:

- (1) Immediately prior to the assignment to the First Assignee of the premises hereinafter referred to, the First Owner was in exclusive possession of the Land (as hereinafter defined) HELD from the Government hereinafter defined for the residue of the term of years and upon such terms and conditions as are set out in the First Schedule hereto.
- (2) The First Owner has erected the Development on the Land and has obtained the Occupation Permit from the Building Authority.
- (3) For the purpose of sale, the Land and the Development have been notionally divided into **43,514** equal undivided parts or shares which are more particularly set out in the Second Schedule hereto.
- (4) For the purpose of fixing and determining the amount to be contributed by each Owner to the management expenses of the Development, Management Shares shall be allocated to the part or parts of the Development in the manner as are more particularly provided in the Third Schedule hereto.
- (5) By an assignment bearing even date herewith and made between the First Owner of the one part and the First Assignee of the other part, the First Owner assigned unto the First Assignee All Those [•] equal undivided 43,514th parts or shares of and in the Land and the Development Together with the full and exclusive right and privilege to hold use occupy and enjoy All That [] of the Development ("the First Unit").
- (6) The parties hereto have agreed to enter into these presents to provide for the proper management, operation, servicing, maintenance, repair, decoration, renovation, improvement and insurance of the Land and the Development and for the purposes of defining and regulating the rights interests and obligations of themselves and all subsequent owners in respect of the Land and the Development.

(7) The Director of Lands has given his approval to the terms of this Deed in accordance with the Government Grant.

NOW THIS DEED WITNESSETH as follows:

SECTION I

DEFINITIONS

In this Deed, the following words and expressions shall have the following meanings ascribed to them except where the context otherwise requires or permits:

“Areas for Air-conditioning”	means the areas for air-conditioning (complying with the criteria set out in Appendix B of the Code of Practice on Access for External Maintenance 2021 or as amended or substituted from time to time) provided [adjacent to balconies and utility platforms] which areas are for the purpose of identification shown coloured Coarse Hatched Black on the plan(s) (certified as to its/their accuracy by the Authorized Person) annexed hereto.
“Approved Noise Mitigation Measures”	means the noise mitigation measures as proposed in the NIA and approved by the Director of Environmental Protection as referred to in Special Condition No.(58)(b) of the Government Grant including but not limited to acoustic windows (baffle type) and enhanced acoustic balconies (baffle type). The locations of the Approved Noise Mitigation Measures are set out in the Sixth Schedule to this Deed.
“Authorized Person”	means Mr. Chui Pak-Chung, Patrick of Ronald Lu & Partners (Hong Kong) Ltd., and any other replacement authorized person for the time being appointed by the First Owner.
“Bicycle Parking Spaces”	means the forty-three (43) spaces provided for the parking of bicycles in the Development in accordance with Special Condition No.(41)(e) of the Government Grant, such spaces being for the purpose of identification shown coloured Yellow and marked “B001” to “B043” on the BASEMENT LEVEL 2 FLOOR PLAN (Drawing No. A-DMC-01) (certified as to its accuracy by the Authorized Person) annexed hereto.
“Building Plans”	means the general building plans and specifications in respect of the Development or in respect of any part or parts of the Development prepared by the Authorized Person and approved by the Building Authority under reference no. BD 2/9115/20(P)(Pt.II) and includes any amendment thereto as approved by the Building Authority.
“Car Park Areas”	means all those areas or parts of the Land and the Development which are for the purpose of identification shown coloured Brown and Brown Dash Hatched Black on the plans (certified as to their accuracy by the Authorized Person) annexed hereto, and including any sub-divided part or portion thereof and to which Undivided Shares in the Land and the Development have been or may be allocated, and which include, without limiting the generality of the foregoing, among others:-

- (i) the Public Vehicle Park;
- (ii) the Residential Parking Spaces;
- (iii) the Residential Motor Cycle Parking Spaces;
- (iv) the Non-Industrial / RCHE Loading and Unloading Space;
- (v) protected lobby(ies) to a required staircase (excluding those forming part of the Commercial Accommodation, the Estate Common Areas and the Residential Common Areas);
- (vi) driveways, ramps, circulation space and areas, staircases, plant rooms and other areas for the use and enjoyment of the Owner and occupiers of the Car Park Areas; and
- (vii) the Pedestrian Link(s) (excluding those forming part of the Estate Common Areas, the Residential Common Areas and the Commercial Accommodation).

“Car Park Common Areas”

means all those areas or parts of the Land and the Development the right to the use of which is to be designated under the Sub-Deed in respect of the Car Park Areas (if executed) for common use and benefit of the Owners and occupiers of the Residential Parking Spaces, the Owners and occupiers of the Residential Motor Cycle Parking Spaces and the Owner and occupier(s) of the Public Vehicle Park.

“Car Park Common Facilities”

means (upon execution of the Sub-Deed in respect of the Car Park Areas (if executed)) all those installations and facilities in the Car Park Common Areas used in common by or installed for the common benefit of all the Owners and occupier(s) of the Residential Parking Spaces, the Owners and occupiers of the Residential Motor Cycle Parking Spaces and the Owner and occupier(s) of the Public Vehicle Park as part of the amenities thereof.

“Car Park Layout Plans”

means the Car Park Layout Plans as defined in Special Condition No.(49)(a) of the Government Grant.

“Chairman”

means the chairman of the Owners’ Committee appointed in accordance with the provisions hereof from time to time.

“Commercial Accommodation”

means all those areas or parts of the Land and the Development intended for commercial and ancillary purposes which are for the purpose of identification shown coloured Orange and Orange Dash Hatched Black on the plans (certified as to their accuracy by the Authorized Person) annexed hereto, and including any sub-divided part or portion thereof and to which Undivided Shares in the Land and the Development have been or may be allocated, and which include, without limiting the generality of the foregoing, among others:-

- (i) the Pedestrian Walkways;
- (ii) the Footbridge Connections;

- (iii) the Pedestrian Link(s) (excluding those forming part of the Estate Common Areas, the Residential Common Areas and the Car Park Areas);
- (iv) fireman's lift lobby(ies) (excluding those forming part of the Estate Common Areas and the Residential Common Areas) and protected lobby(ies) to a required staircase (excluding those forming part of the Car Park Areas, the Estate Common Areas and the Residential Common Areas);
- (v) external walls of the Commercial Accommodation which are for the purpose of identification shown coloured Orange on the PODIUM ELEVATIONS (Drawing No. A-DMC-13) (certified as to its accuracy by the Authorized Person) annexed hereto, which said external walls include curtain wall system;
- (vi) area(s) for the installation or use of aerial broadcast distribution or telecommunications network facilities, which is for the purpose of identification shown coloured Orange and marked "TELECOMMUNICATIONS AND BROADCASTING ROOM (RETAIL)" on the BASEMENT LEVEL 1 FLOOR PLAN (Drawing No. A-DMC-02);
- (vii) the Non-Industrial Parking Spaces;
- (viii) the Non-Industrial Motor Cycle Parking Spaces;
- (ix) the Non-Industrial Parking Space for Disabled Persons; and
- (x) the Non-Industrial Loading and Unloading Spaces (Commercial Accommodation).

“Commercial Common Areas”

means all those areas or parts of the Land and the Development the right to the use of which is to be designated under the Sub-Deed in respect of the Commercial Accommodation (if executed) and/or the Sub-Deed in respect of the Car Park Areas (if executed) for common use and benefit of the Owners and occupiers of the Commercial Accommodation or the sub-divided portion(s) thereof.

“Commercial Common Facilities”

means (upon execution of the Sub-Deed in respect of the Commercial Accommodation (if executed) and/or the Sub-Deed in respect of the Car Park Areas (if executed)) all those installations and facilities in the Commercial Common Areas used in common by or installed for the common benefit of all the Owner(s) and occupier(s) of the Commercial Accommodation or the sub-divided portion(s) thereof as part of the amenities thereof.

“Common Areas”

means all of the Estate Common Areas, the Residential Common Areas Provided That (i) upon execution of the Sub-Deed in respect of the Car Park Areas (if executed), the Car Park Common Areas shall thereafter be construed as forming part of the Common Areas and (ii) upon execution of the Sub-Deed in respect of the Commercial Accommodation (if

	executed) and/or the Sub-Deed in respect of the Car Park Areas (if executed), the Commercial Common Areas shall thereafter be construed as forming part of the Common Areas.
“Common Areas and Facilities”	means all of the Common Areas and all of the Common Facilities.
“Common Facilities”	means all of the Estate Common Facilities, the Residential Common Facilities Provided That (i) upon execution of the Sub-Deed in respect of the Car Park Areas (if executed), the Car Park Common Facilities shall thereafter be construed as forming part of the Common Facilities and (ii) upon execution of the Sub-Deed in respect of the Commercial Accommodation (if executed) and/or the Sub-Deed in respect of the Car Park Areas (if executed), the Commercial Common Facilities shall thereafter be construed as forming part of the Common Facilities.
“Covered Landscaped and Play Area”	means the covered landscaped and play area which is for the purpose of identification shown coloured Yellow Hatched Black on the SECOND FLOOR PLAN (Drawing No. A-DMC-05) (certified as to its accuracy by the Authorized Person) annexed hereto.
“Deed”	means this Deed of Mutual Covenant Incorporating Management Agreement as amended or varied from time to time.
“Development”	means the whole of the development constructed or in the course of construction on the Land in accordance with the Government Grant and the Building Plans and known as “ HEMMA FAB (聚然) ”.
“Estate Common Areas”	<p>means all those areas or parts of the Land and the Development the right to the use of which is designated for the common use and benefit of the Owners and occupiers of the Units and is not given by this Deed or otherwise to the First Owner or the Owner of any individual Unit and is not otherwise specifically assigned other than to the Manager on trust for the benefit of all Owners and which include, without limiting the generality of the foregoing:-</p> <ul style="list-style-type: none"> (i) the Office Accommodation for Watchman and Caretakers; (ii) the Owner’s Corporation Office; (iii) the Greenery Areas (excluding those forming part of the Residential Common Areas); (iv) external walls of the Development (excluding those forming part of the Residential Common Areas and those forming part of the Commercial Accommodation); (v) cavity walls at Basement Level 2 Floor and Basement Level 1 Floor, the refuse collection vehicle loading / unloading space operation, the refuse collection chamber; (vi) the Maintenance and Repair Access (excluding those forming part of the Residential Common Areas);

- (vii) fireman's lift lobby(ies) (excluding those forming part of the Commercial Accommodation and the Residential Common Areas) and protected lobby(ies) to a required staircase (excluding those forming part of the Car Park Areas, the Commercial Accommodation and the Residential Common Areas);
- (viii) the Items; and
- (ix) the Pedestrian Link(s) (excluding those forming part of the Residential Common Areas, the Car Park Areas and the Commercial Accommodation);

PROVIDED THAT where appropriate, if (1) any parts of the Development covered by paragraph (a) of the definition of "common parts" set out in section 2 of the Ordinance and/or (2) any parts specified in Schedule 1 to the Ordinance (unless they are specified or designated in an instrument registered in the Land Registry as being for the exclusive use, occupation or enjoyment of an Owner) shall also be covered by the provisions hereinbefore provided in this definition of "Estate Common Areas", such parts shall be deemed to have been included as, and shall form part of, the Estate Common Areas,

but shall exclude the Residential Common Areas, (upon execution of the Sub-Deed in respect of the Car Park Areas (if executed)) the Car Park Common Areas and (upon execution of the Sub-Deed in respect of the Commercial Accommodation (if executed) and/or the Sub-Deed in respect of the Car Park Areas (if executed)) the Commercial Common Areas.

Estate Common Areas are for the purpose of identification shown coloured Green and Green Stippled Hatched Black on the plans (certified as to their accuracy by the Authorized Person) annexed hereto.

"Estate Common Facilities"

means all those installations and facilities in the Estate Common Areas used in common by or installed for the common benefit of all the Units as part of the amenities thereof and not for the exclusive benefit of any individual Unit and, without limiting the generality of the foregoing, including the Items, the underground water drainage system including the submersible groundwater pumps in basement carpark, drains, channels, water mains, sewers, drainage connection, wires, cables and other facilities (which are or at any time may be in, under or over or passing through the Land through which fresh or salt water, sewage, gas, telephone, electricity and other services are supplied to the Development), lighting facilities, fire prevention and fighting equipment and apparatus, security systems and apparatus, refuse collection system, ventilation system and any other mechanical systems, devices or facilities installed or provided in the Development intended for common use and benefit of the Development as a whole.

"Fire Safety Management Plan"

means the fire safety management plan of the Open Kitchen Units, a copy of which is to be deposited at the management office of the Development pursuant to the provisions of this Deed. The latest Fire Safety

Management Plan as at the date of this Deed includes, without limitation, those requirements set out in the Fifth Schedule hereto.

“Fitting Out Rules”

means the rules regulating the fitting out of [the Residential Units and the Commercial Accommodation] as made, revoked, amended and supplemented by the Manager from time to time pursuant to the provisions of this Deed. The Fitting Out Rules shall not apply to [the Commercial Accommodation in the case where the whole of the Commercial Accommodation is held by a single Owner and (ii)]F.S.I. as the Owner of the Government Accommodation.

“Footbridges”

means the Footbridges as defined in Special Condition No.(33)(a) of the Government Grant.

“Footbridge Connections”

means the Footbridge Connections as defined in Special Condition No.(33)(a) of the Government Grant.

“F.S.I.”

means The Financial Secretary Incorporated, a corporation sole incorporated under and by virtue of the Financial Secretary Incorporation Ordinance (Chapter 1015 of the Laws of Hong Kong) and the expression “F.S.I.” in this Deed shall mean The Financial Secretary Incorporated in its capacity as the Owner of the Government Accommodation and, if the context so permits, the successors and assigns of The Financial Secretary Incorporated as Owner of the Government Accommodation.

“G.P.A.”

shall mean the Government Property Administrator of the Government Property Agency of 9/F, South Tower, West Kowloon Government Offices, No. 11 Hoi Ting Road, Yau Ma Tei, Kowloon, Hong Kong and shall include its successors-in-title and any other officer or department of the Government or any government or administrative authorities holding or bearing whatever title or office who or which may at any time and from time to time take up and/or replace and/or assume and/or exercise, in whole or in part, any function or role of the Government Property Administrator.

“gondola”

means the gondola and/or davit arm and/or any other equipment or building management device including, without limitation, all brackets, hinges, posts, anchors, parts and other related equipment.

“Government”

means the Government of Hong Kong.

“Government Accommodation”

means such accommodations as erected, constructed and provided within the Land in accordance with Special Condition No.(14)(a) of the Government Grant, comprising:-

- (i) the residential care home as defined in the Residential Care Homes (Elderly Persons) Ordinance, any regulations made thereunder and any amending legislation (in this Deed referred to as the “**RCHE**”); and
- (ii) the light bus parking space for the RCHE (in this Deed referred to as the “**RCHE Parking Space**”)

(including lighting fixtures, ventilation plant, extract ductworks and road

or floor surfaces but excluding such lifts, escalators, stairways, plant, equipment and other facilities not serving exclusively thereto as may be permitted by the Director of Lands in accordance with the Government Grant, walls, columns, beams, ceilings, roof slabs, carriageway or floor slabs and any other structural elements) together with any other areas, facilities, services and installations exclusive thereto as the Director of Lands may in his absolute discretion determine. For the purpose of identification, the Government Accommodation is shown coloured Indigo on the GROUND FLOOR PLAN (Drawing No. A-DMC-03), FIRST FLOOR PLAN (Drawing No. A-DMC-04) and SECOND FLOOR PLAN (Drawing No. A-DMC-05) (certified as to their accuracy by the Authorized Person) annexed hereto.

“Government Grant”	means the Agreement and Conditions of Grant by Private Treaty registered in the Land Registry as New Grant No.22958 more particularly described in the First Schedule hereto as modified by any subsequent variations or modifications thereof (if any) as approved by the Director of Lands.
“Greenery Areas”	means the greenery areas provided under Special Condition No.(13)(c)(i) of the Government Grant which said greenery areas are for the purpose of identification (i) shown coloured Green Stippled Hatched Black on the GREENERY AREAS AT G/F AND ELEVATION A (Drawing No. A-DMC-14) (certified as to its accuracy by the Authorized Person) annexed hereto and (ii) shown coloured Yellow Stippled Hatched Black on the GREENERY AREAS AT 2/F (Drawing No. A-DMC-15) (certified as to its accuracy by the Authorized Person) annexed hereto. For the avoidance of doubt, the term “Greenery Areas” used in this Deed includes but is not limited to the “Greenery Area” referred to in Special Condition No.(13)(c)(i) of the Government Grant.
“Hong Kong”	means the Hong Kong Special Administrative Region of the People’s Republic of China.
“Horizontal Screens / Covered Walkway”	means the horizontal screens / covered walkway which are for the purpose of identification shown coloured Yellow Cross Hatched Black on the SECOND FLOOR PLAN (Drawing No. A-DMC-05) and THIRD FLOOR PLAN (Drawing No. A-DMC-06) (certified as to their accuracy by the Authorized Person) annexed hereto.
“House Rules”	means the rules which have been or may be made in accordance with the Ordinance and the Government Grant and pursuant to this Deed by the Manager relating to the use, operation and maintenance of the Development from time to time. The House Rules shall not apply to the Commercial Accommodation or the Car Park Areas in the case where the whole of the Commercial Accommodation or the whole of the Car Park Areas (as the case may be) is held by a single Owner.
“Items”	means the Items as defined in Special Condition No.(26)(a) of the Government Grant, namely:- <ol style="list-style-type: none">the external finishes of the Government Accommodation and the structure of all walls, columns, beams, ceilings, roof slabs, carriageway or floor slabs and any other structural elements of,

in, around, within, above and below the Government Accommodation;

- (ii) all lifts, escalators and stairways serving the Government Accommodation and the remainder of the Development;
- (iii) all building services installations, plant and equipment (including but not limited to portable and non-portable fire services installation equipment) forming part of the system serving the Government Accommodation and the remainder of the Development;
- (iv) all of the structural slabs under the Government Accommodation together with the drainage systems therein and thereunder; and
- (v) all other common parts and facilities serving the Government Accommodation and the remainder of the Development.

“Land”

means all that piece or parcel of land registered in the Land Registry as Fanling Sheung Shui Town Lot No.282.

“Maintenance and Repair Access”

means the maintenance and repair access which is for the purpose of identification shown with Orange dotted lines on the plans (Drawings Nos. A-DMC-03, A-DMC-04, A-DMC-05, A-DMC-06, A-DMC-07, A-DMC-08, A-DMC-09, A-DMC-10, A-DMC-11 and A-DMC-12) (certified as to their accuracy by the Authorized Person) annexed hereto.

“maintain”

means operate, service, repair, uphold, support, rebuild, overhaul, pave, purge, scour, cleanse, empty, amend, replace, renovate, improve and decorate or any of such of the foregoing as may be applicable in the circumstances and are in the interest of good estate management.

“management”

means all duties and obligations to be performed and observed by the Manager pursuant to the provisions of this Deed.

“Management Budget”

means the annual budget prepared by the Manager in accordance with Subsection D of Section VI of this Deed.

“management expenses”

means all expenses, costs and charges necessarily and reasonably incurred or to be incurred for the management of the Land and the Development as a whole, including Manager’s Remuneration.

“management fund”

means all monies received, recovered or held by the Manager pursuant to this Deed except only the Manager’s Remuneration and the Special Fund.

“Management Shares”

means the shares allocated or to be allocated to the Units as set out in the Third Schedule hereto for the purpose of determining the due proportion of the management expenses payable by each Owner. [For the avoidance of doubt, the Management Shares (i) shall include the Management Shares allocated or to be allocated to the sub-divided portion(s) of the Commercial Accommodation, or any part(s) thereof, in accordance with Clause 11 of Section II of this Deed and (ii) shall include the Management Shares allocated or to be allocated to the sub-divided portion(s) of the Car

Park Areas, or any part(s) thereof, in accordance with Clause 12 of Section II of this Deed.]

“Manager” means the DMC Manager or any person who for the time being is, for the purpose of this Deed, managing the Development.

“Manager’s Remuneration” means the remuneration payable to the Manager pursuant to the provisions of this Deed.

“month” means calendar month.

“NIA” means the noise impact assessment in respect of the Development as referred to in Special Condition No.(58)(a) of the Government Grant.

“Non-enclosed Areas” means (a) balconies of the Residential Units (which are shown marked “BALCONY” on the plans (certified as to their accuracy by the Authorized Person) annexed hereto, (b) utility platforms of the Residential Units (which are shown marked “UTILITY PLATFORM” on the plans (certified as to their accuracy by the Authorized Person) annexed hereto and (c) the covered areas underneath the lowest balconies and utility platforms.

“Non-Industrial Loading and Unloading Spaces (Commercial Accommodation)” means the Non-Industrial Loading and Unloading Spaces (excluding the Non-Industrial / RCHE Loading and Unloading Space).

For the purpose of identification, the three (3) Non-Industrial Loading and Unloading Spaces (Commercial Accommodation) are (i) shown coloured Orange and marked “LGV 2 (RETAIL)” and “LGV 3 (RETAIL)” on the BASEMENT LEVEL 1 FLOOR PLAN (Drawing No. A-DMC-02) (certified as to its accuracy by the Authorized Person) and (ii) shown coloured Orange and marked “LGV 1 (RETAIL)” on the GROUND FLOOR PLAN (Drawing No. A-DMC-03) (certified as to its accuracy by the Authorized Person) annexed hereto, and each space shall be a space shown on the Car Park Layout Plans.

“Non-Industrial / RCHE Loading and Unloading Space” means the one (1) loading and unloading space provided within the Development in accordance with Special Condition No.(42)(a)(ii)(III) of the Government Grant, which for the purpose of identification, is shown coloured Brown and marked “HGV 2 (RCHE/ (RETAIL SHARE)” on the GROUND FLOOR PLAN (Drawing No. A-DMC-03) (certified as to its accuracy by the Authorized Person) annexed hereto, and such space shall be a space shown on the Car Park Layout Plans.

“Non-Industrial Loading and Unloading Spaces” means the four (4) loading and unloading spaces provided within the Development in accordance with Special Condition No.(42)(a)(ii)(I) of the Government Grant (among which the space shown coloured Brown and marked “HGV 2 (RCHE/ (RETAIL SHARE)” on the GROUND FLOOR PLAN (Drawing No. A-DMC-03) (certified as to its accuracy by the Authorized Person) annexed hereto is also the Non-Industrial / RCHE Loading and Unloading Space).

For the purpose of identification, the Non-Industrial Loading and Unloading Spaces are (i) shown coloured Brown and marked “HGV 2

(RCHE/ (RETAIL SHARE)” on the GROUND FLOOR PLAN (Drawing No. A-DMC-03) (certified as to its accuracy by the Authorized Person) annexed hereto and (ii) shown coloured Orange and marked “LGV 2 (RETAIL)” and “LGV 3 (RETAIL)” on the BASEMENT LEVEL 1 FLOOR PLAN (Drawing No. A-DMC-02) and shown coloured Orange and marked “LGV 1 (RETAIL)” on the GROUND FLOOR PLAN (Drawing No. A-DMC-03) (certified as to their accuracy by the Authorized Person) annexed hereto, and each space shall be a space shown on the Car Park Layout Plans.

“Non-Industrial Motor Cycle Parking Spaces”

means the six (6) motor cycle parking spaces (each of which including electric vehicle charging facilities serving exclusively such space) provided in the Development in accordance with Special Condition No.(41)(d)(i)(III) of the Government Grant, which are for the purpose of identification shown coloured Orange and (i) marked “CM005” and “CM006” on the BASEMENT LEVEL 2 FLOOR PLAN (Drawing No. A-DMC-01) and (ii) marked “CM001” to “CM004” on the BASEMENT LEVEL 1 FLOOR PLAN (Drawing No. A-DMC-02) (certified as to their accuracy by the Authorized Person) annexed hereto, and each space shall be a space shown on the Car Park Layout Plans.

“Non-Industrial Motor Cycle Parking Space” shall be construed accordingly.

“Non-Industrial Parking Spaces”

means the fifteen (15) parking spaces (each of which including electric vehicle charging facilities serving exclusively such space) provided in the Development in accordance with Special Condition No.(41)(b)(i)(II) of the Government Grant, which are for the purpose of identification shown coloured Orange and marked “C002” to “C016” on the BASEMENT LEVEL 1 FLOOR PLAN (Drawing No. A-DMC-02) (certified as to its accuracy by the Authorized Person) annexed hereto, and each space shall be a space shown on the Car Park Layout Plans.

“Non-Industrial Parking Space” shall be construed accordingly.

“Occupation Permit”

means an Occupation Permit (including a temporary Occupation Permit) relating to the Development issued by the Building Authority.

“Office Accommodation for Watchman and Caretakers”

means the office accommodation for watchman and caretakers which is for the purpose of identification shown coloured Green and marked “OFFICE ACCOMMODATION FOR WATCHMEN AND CARETAKERS” and “MANAGER ROOM” on the SECOND FLOOR PLAN (Drawing No. A-DMC-05) (certified as to its accuracy by the Authorized Person) annexed hereto.

“Open Kitchen”

means the open kitchen (if any) provided within a Residential Unit. For the purpose of identification, each of such Open Kitchen is shown and marked “OPEN KITCHEN” on the plans (certified as to their accuracy by the Authorized Person) annexed hereto.

“Open Kitchen Unit”

means a Residential Unit with an Open Kitchen.

“Ordinance”

means the Building Management Ordinance (Chapter 344 of the Laws of Hong Kong).

“Owner”	means each person in whom for the time being any Undivided Share is vested and appears from the records at the Land Registry to be the owner of such Undivided Share and every joint tenant or tenant in common of any Undivided Share, and (where any Undivided Share has been assigned or charged by way of mortgage or charge) includes both the mortgagor or chargor, and the mortgagee or chargee in possession of or having foreclosed such Undivided Share PROVIDED THAT (subject to the provisions of the mortgage or charge) the voting rights attached to such Undivided Share by the provisions of this Deed is exercisable only by the mortgagor or chargor unless the mortgagee or chargee is in possession of or has foreclosed or has appointed a receiver to manage such Undivided Share.
“Owners’ Committee”	means a committee of the Owners of the Development established under the provisions of this Deed.
“Owners’ Corporation”	means the corporation of the Owners incorporated under section 8 of the Ordinance.
“Owner’s Corporation Office”	means the Owner’s Corporation office which is for the purpose of identification shown coloured Green and marked “OWNER’S CORPORATION OFFICE” on the SECOND FLOOR PLAN (Drawing No. A-DMC-05) (certified as to its accuracy by the Authorized Person) annexed hereto.
“Parking Spaces for Disabled Persons”	means the spaces provided in the Development for the parking of motor vehicles by disabled persons as defined in the Road Traffic Ordinance (Chapter 374 of the Laws of Hong Kong), any regulations made thereunder and any amending legislation as referred to in Special Condition No.(41)(c)(i) of the Government Grant.
Parking Spaces for Disabled Persons comprise:-	
<ul style="list-style-type: none"> (i) space No.C001 (including electric vehicle charging facilities serving exclusively such space) on Basement Level 1 of the Development which is for the purpose of identification shown coloured Orange and marked “C001” on the BASEMENT LEVEL 1 FLOOR PLAN (Drawing No. A-DMC-02) (certified as to its accuracy by the Authorized Person) annexed hereto (which is referred to as “Non-Industrial Parking Space for Disabled Persons”); 	
<ul style="list-style-type: none"> (ii) spaces Nos.V008 and V009 (each of which including electric vehicle charging facilities serving exclusively such space) on Basement Level 1 of the Development which are for the purpose of identification shown coloured Yellow and marked “V008” and “V009” on the BASEMENT LEVEL 1 FLOOR PLAN (Drawing No. A-DMC-02) (certified as to its accuracy by the Authorized Person) annexed hereto; 	
<p>“Parking Space for Disabled Persons” shall be construed accordingly.</p>	
“Pedestrian Link(s)”	means the segregated pedestrian ways or paths [(together with stairs,

ramps, lightings, escalators and lifts for disabled persons (if any))] laid, formed, provided, constructed and surfaced in accordance with Special Condition No.(32)(a) of the Government Grant. The Pedestrian Link(s) is/are for the purpose of identification marked with “” on the BASEMENT LEVEL 2 FLOOR PLAN (Drawing No. A-DMC-01), BASEMENT LEVEL 1 FLOOR PLAN (Drawing No. A-DMC-02), GROUND FLOOR PLAN (Drawing No. A-DMC-03), FIRST FLOOR PLAN (Drawing No. A-DMC-04) and SECOND FLOOR PLAN (Drawing No. A-DMC-05) (certified as to their accuracy by the Authorized Person) annexed hereto.

“Pedestrian Walkways”

means the Pedestrian Walkways as defined in Special Condition No.(32)(d) of the Government Grant. The Pedestrian Walkways are for the purpose of identification shown coloured Orange Dash Hatched Black on the FIRST FLOOR PLAN (Drawing No. A-DMC-04) (certified as to its accuracy by the Authorized Person) annexed hereto.

“person”

means a natural person, a legal person, a body corporate or unincorporated or other judicial person, partnership, firm, joint venture or trust.

“Public Vehicle Park”

means the Public Vehicle Park as defined in Special Condition No.(44)(a) of the Government Grant. The parking spaces, turning circles, ceiling height of the floor or floors or level or levels, means of access, circulation areas and any other areas and spaces of the Public Vehicle Park are as provided and laid out in accordance with the Public Vehicle Park Layout Plan (as defined in Special Condition No.(44)(b) of the Government Grant) approved by the Director of Lands under Special Condition No.(44)(b) of the Government Grant.

The Public Vehicle Park is for the purpose of identification shown coloured Brown Dash Hatched Black on the BASEMENT LEVEL 2 FLOOR PLAN (Drawing No. A-DMC-01) and BASEMENT LEVEL 1 FLOOR PLAN (Drawing No. A-DMC-02) (certified as to their accuracy by the Authorized Person) annexed hereto.

“Recreational Facilities”

means all recreational facilities and facilities ancillary thereto and other areas or facilities provided within the Development in accordance with Special Condition No.(28) of the Government Grant. The Recreational Facilities are for the purpose of identification shown coloured Yellow Dash Hatched Black on the SECOND FLOOR PLAN (Drawing No. A-DMC-05) (certified as to its accuracy by the Authorized Person) annexed hereto.

“Residential Common Areas”

means all those areas or parts of the Land and the Development the right to the use of which is designated for common use and benefit of the Owners and occupiers of Residential Units and is not given by this Deed or otherwise to the First Owner or the Owner of any individual Residential Unit and is not otherwise specifically assigned other than to the Manager on trust for the benefit of all Owners and which, without limiting the generality of the foregoing, include:-

- (i) the Bicycle Parking Spaces;

- (ii) the Recreational Facilities;
- (iii) the Residential Loading and Unloading Spaces;
- (iv) the Visitors' Parking Spaces (among which the spaces Nos. V008 and V009 on Basement Level 1 of the Development are also Parking Spaces for Disabled Persons);
- (v) the Wider Common Corridor and Lift Lobbies;
- (vi) the Covered Landscaped and Play Area;
- (vii) the Horizontal Screens / Covered Walkway;
- (viii) covered areas beneath the balcony and covered areas underneath the utility platform;
- (ix) the non-structural prefabricated external walls (which are, for the purpose of identification, indicated with Red Dashed Lines on the plans (certified as to their accuracy by the Authorized Person) annexed hereto);
- (x) the Greenery Areas (excluding those forming part of the Estate Common Areas);
- (xi) the Maintenance and Repair Access (excluding those forming part of the Estate Common Areas);
- (xii) fireman's lift lobby(ies) (excluding those forming part of the Commercial Accommodation and the Estate Common Areas) and protected lobby(ies) to a required staircase (excluding those forming part of the Car Park Areas, the Commercial Accommodation and the Estate Common Areas);
- (xiii) area(s) for the installation or use of aerial broadcast distribution or telecommunications network facilities, which is for the purpose of identification shown coloured Yellow and marked "TELECOMMUNICATIONS AND BROADCASTING ROOM (TOWER)" on the GROUND FLOOR PLAN (Drawing No. A-DMC-03); and
- (xiv) the Pedestrian Link(s) (excluding those forming part of the Estate Common Areas, the Car Park Areas and the Commercial Accommodation)

PROVIDED THAT where appropriate, if (1) any parts of the Development covered by paragraph (a) of the definition of "common parts" set out in section 2 of the Ordinance and/or (2) any parts specified in Schedule 1 to the Ordinance (unless they are specified or designated in an instrument registered in the Land Registry as being for the exclusive use, occupation or enjoyment of an Owner) shall also be covered by the provisions hereinbefore provided in this definition of "Residential Common Areas", such parts shall be deemed to have been included as, and shall form part of, the Residential Common Areas,

but shall exclude the Estate Common Areas, (upon execution of the Sub-Deed in respect of the Car Park Areas (if executed)) the Car Park Common Areas and (upon execution of the Sub-Deed in respect of the Commercial Accommodation (if executed) and/or the Sub-Deed in respect of the Car Park Areas (if executed)) the Commercial Common Areas.

Residential Common Areas are for the purpose of identification shown coloured Yellow, Yellow Hatched Black, Yellow Dash Hatched Black, Yellow Cross Hatched Black, Yellow Stippled Black and Yellow Stippled Hatched Black, and indicated with Red Dashed Lines on the plans (certified as to their accuracy by the Authorized Person) annexed hereto.

“Residential Common Facilities”

means all those installations and facilities in the Residential Common Areas used in common by or installed for the common benefit of all the Residential Units and not for the exclusive use or benefit of any individual Residential Unit or the Development as a whole and which, without limiting the generality of the foregoing, include aerial broadcast distribution or telecommunication network facilities, drains, channels, water tanks, ducting, pipes, cables, wiring, plant and machinery, air-conditioning and ventilation system, electrical installations, fittings, equipment and apparatus, lifts, firefighting installations and equipment, security systems and apparatus.

“Residential Loading and Unloading Spaces”

means the four (4) loading and unloading spaces provided within the Development in accordance with Special Condition No.(42)(a)(i) of the Government Grant, which are for the purpose of identification (i) shown coloured Yellow and marked “LGV 4 (RESIDENTIAL)” and “LGV 5 (RESIDENTIAL)” on the BASEMENT LEVEL 1 FLOOR PLAN (Drawing No. A-DMC-02) annexed hereto (certified as to its accuracy by the Authorized Person) and (ii) shown coloured Yellow and marked “HGV1 (RESIDENTIAL)” and “HGV 3 (RESIDENTIAL)” on the GROUND FLOOR PLAN (Drawing No. A-DMC-03) annexed hereto (certified as to its accuracy by the Authorized Person), and each space shall be a space shown on the Car Park Layout Plans.

“Residential Motor Cycle Parking Spaces”

means the seven (7) motor cycle parking spaces (each of which including electric vehicle charging facilities serving exclusively such space) provided in the Development in accordance with Special Condition No.(41)(d)(i)(I) of the Government Grant, which are for the purpose of identification shown coloured Brown and marked “M001” to “M007” on the BASEMENT LEVEL 1 FLOOR PLAN (Drawing No. A-DMC-02) (certified as to its accuracy by the Authorized Person) annexed hereto, and each space shall be a space shown on the Car Park Layout Plans.

“Residential Motor Cycle Parking Space” shall be construed accordingly.

“Residential Parking Spaces”

means the fifty-two (52) parking spaces (each of which including electric vehicle charging facilities serving exclusively such space) provided in the Development in accordance with Special Condition No.(41)(a)(i) of the Government Grant, which are for the purpose of identification shown

coloured Brown and marked “R001” to “R052” on the BASEMENT LEVEL 1 FLOOR PLAN (Drawing No. A-DMC-02) (certified as to its accuracy by the Authorized Person) annexed hereto, and each space shall be a space shown on the Car Park Layout Plans.

“Residential Parking Space” shall be construed accordingly.

“Residential Unit”

means a unit within the Development designated for residential use and to which equal Undivided Shares in the Land and the Development have been or may be allocated including, without limitation:-

- (i) balcony(ies) (if any), utility platform(s) (if any), Area(s) for Air-conditioning (if any) held with or forming part of such Residential Unit;
- (ii) the Approved Noise Mitigation Measures (if any);
- (iii) railings (if any) or glass balustrades (if any) or parapet walls (if any) enclosing a balcony (if any), utility platform (if any) or Area for Air-conditioning (if any) held with and forming part of the Residential Unit;
- (iv) (where a Residential Unit (“the first-mentioned Residential Unit”) has a common wall or a common parapet wall which separates it from the adjoining Residential Unit) the inner half of the common wall (being neither load bearing walls nor structural supports) facing the first-mentioned Residential Unit or (as the case may be) the inner half of the common parapet wall (being neither load bearing walls nor structural supports) facing the first-mentioned Residential Unit; and
- (v) windows, doors, windows and door frames and sealant around window and door frames wholly enclosing or fronting the Residential Unit.

“SIA”

means the sewerage impact assessment as referred to in Special Condition No.(60)(a) of the Government Grant.

“Slopes and Retaining Walls”

as defined in Clause 45(a) of Subsection A of Section V of this Deed.

“Special Fund”

means a special fund to be set up by the Manager pursuant to the provisions of this Deed for expenditure in relation to the management of the Development of a capital and non-recurring nature for the purpose of paragraph 4 of Schedule 7 to the Ordinance.

“Sub-Deed”

means any sub-deed of mutual covenant to be submitted to the Director of Lands for approval and to be entered into in respect of any part of the Land and the Development and “Sub-Deeds” shall be construed accordingly.

“Tower(s)”

means the building or building(s) in the Development containing, inter alia, the Residential Units, which said building(s) is/are shown, for identification purpose, as “TOWER 1” and “TOWER 2” on the plans

	(certified as to their accuracy by the Authorized Person) annexed hereto.
“Underground Utilities”	as defined in Clause 19(a) of Section X of this Deed.
“Undivided Share”	means an equal undivided part or share of and in the Land and of and in the Development allocated in accordance with the provisions of this Deed or a Sub-Deed (if any).
“Unit”	means any premises in the Development which is referred to in this Deed or any Sub-Deed(s) and to which equal Undivided Shares in the Land and the Development have been or may be allocated and of which the Owner, as between himself and other Owners or occupiers of other parts of the Development, is entitled to the exclusive possession.
“Visitors’ Parking Spaces”	means the spaces Nos. V001 to V010 (each of which including electric vehicle charging facilities serving exclusively such space) on Basement Level 1 of the Development for the parking of motor vehicles referred to in Special Condition No.(41)(a)(iii) of the Government Grant (among which the spaces Nos.V008 and V009 on Basement Level 1 of the Development are also Parking Spaces for Disabled Persons). For the purpose of identification, the Visitors’ Parking Spaces are shown coloured Yellow and marked “V001” to “V010” on the BASEMENT LEVEL 1 FLOOR PLAN (Drawing No. A-DMC-02) (certified as to its accuracy by the Authorized Person) annexed hereto.
	“Visitors’ Parking Space” shall be construed accordingly.
“Wider Common Corridor and Lift Lobbies”	means the wider common corridor and lift lobbies which are for the purpose of identification shown coloured Yellow Stippled Black on the plans (Drawings Nos. A-DMC-06, A-DMC-07, A-DMC-08, A-DMC-10 and A-DMC-11) (certified as to their accuracy by the Authorized Person) annexed hereto.
“Works and Installations”	as defined in Clause 10(a) of Section X of this Deed.

SECTION II

EXCLUSIVE RIGHTS OF FIRST OWNER AND FIRST ASSIGNEE

1. The First Owner shall at all times hereafter subject to and with the benefit of the Government Grant and this Deed have the sole and exclusive right and privilege to hold, use, occupy and enjoy to the exclusion of the First Assignee the whole of the Land and the Development together with the appurtenances thereto and the entire rents and profits thereof save and except All That the First Unit and save and except the Common Areas and Facilities.
2. The First Assignee shall at all times hereafter subject to and with the benefit of the Government Grant and this Deed have the full and exclusive right and privilege to hold, use, occupy and enjoy to the exclusion of the First Owner All That the First Unit together with the appurtenances thereto and the entire rents and profits thereof.
3. Subject to Section VIII hereof, the respective grants hereinbefore contained shall in each case be for the residue of the term of years set out in the First Schedule hereto.
4. Each Undivided Share and the sole and exclusive right and privilege to hold, use, occupy and enjoy any part of the Development shall be held by the Owner from time to time of such Undivided Share subject to and with the benefit of the easements, rights, privileges and obligations, and the covenants and provisions contained in this Deed.
5.
 - (a) Nothing in this Deed conflicts with or is in breach of the conditions of the Government Grant. If any provision contained in this Deed conflicts with the Government Grant, the Government Grant shall prevail.
 - (b) All Owners (including the First Owner) and the Manager covenant with each other to comply with the conditions of the Government Grant so long as they remain as Owners or (as the case may be) the Manager. The covenants and provisions of this Deed are binding on all Owners and the benefit and burden thereof are annexed to the Land and the Development and to the Undivided Share(s) in respect thereof.
6. Subject to the conditions of the Government Grant, every Owner shall have the full right and liberty without reference to any other Owner or any person who may be interested in any other Undivided Share(s) in any way whatsoever and without the necessity of making such other Owner or such person a party to the transaction to sell, assign, mortgage, charge, lease, license or otherwise dispose of or deal with his Undivided Share(s) or interest of and in the Land and the Development together with the sole and exclusive right and privilege to hold, use, occupy and enjoy such part(s) of the Development which may be held therewith PROVIDED THAT any such transaction shall be expressly subject to and with the benefit of this Deed.
7.
 - (a) The sole and exclusive right and privilege to hold, use, occupy and enjoy any part of the Development shall not be sold, assigned, mortgaged, charged, leased or otherwise dealt with separately from the Undivided Share(s) with which the same is held PROVIDED ALWAYS that the provisions of this Clause, subject to the Government Grant, do not extend to any lease, tenancy or licence with a term not exceeding ten years.
 - (b) The right to the exclusive use occupation and enjoyment of any [balcony and/or utility platform] shall not be sold assigned mortgaged charged leased or otherwise dealt with separately from the Residential Unit with which the [balcony (if any) and/or utility platform (if any)] is/are held.

- (c) The Residential Parking Spaces and the Residential Motor Cycle Parking Spaces shall not be assigned except:
 - (i) together with a Residential Unit or Residential Units; or
 - (ii) to a person who is already the Owner of a Residential Unit or Residential Units;

PROVIDED THAT in any event, not more than three in number of the total of the Residential Parking Spaces and the Residential Motor Cycle Parking Spaces shall be assigned to the Owner of any one Residential Unit.

- (d) The Residential Parking Spaces and the Residential Motor Cycle Parking Spaces shall not be underlet except to residents of the Residential Units.

8. Each and every Owner covenants with the First Owner with the intent that the covenants, rights, entitlements, exceptions and reservations herein conferred upon the First Owner shall bind each and every Owner and their respective successors and assigns and are intended to run and shall run with the Land and the Development and any interest therein and shall apply notwithstanding any provisions to the contrary contained in this Deed that the First Owner shall for as long as it remains the beneficial owner of any Undivided Share of and in the Land and the Development have the right at any time or times and from time to time as it shall deem fit to do all or any of the following acts or deeds and to exercise all or any of the following rights which are hereby expressly excepted and reserved unto the First Owner without the concurrence or approval of any other Owner, the Manager or any other person interested in the Land and the Development except otherwise provided in the following sub-clauses:

- (a) The full and unrestricted right privilege and power free of charge at all reasonable times hereafter to enter into and upon all parts of the Land (save and except (i) those parts of the Development which have been sold or assigned by the First Owner and (ii) the Government Accommodation) with all necessary equipment plant and materials for the purpose of completing the Development or any part thereof in accordance with the Building Plans and for such purposes to carry out all such works in under or over the Land as it may from time to time see fit PROVIDED THAT entry (if any) into the Government Accommodation shall be limited to for the purpose of completing the Development only, and in the event of such entry into the Government Accommodation being unavoidable, the First Owner shall give prior reasonable notice to the Owner of the Government Accommodation, and cause the least disturbance to the Government Accommodation and also indemnify the Owner of the Government Accommodation in respect of the costs and expenses incurred for any damage caused to the Government Accommodation PROVIDED THAT nothing herein shall absolve the First Owner from obtaining any Government approval which may be required for the same. The rights of the First Owner to enter the Land (save and except the Government Accommodation and those parts aforesaid) to carry out such works shall extend equally to all contractors agents workers and other persons authorized by the First Owner. The First Owner in pursuance of such work may from time to time issue in writing to the Owners instructions as to the areas or parts of the Land (save and except those parts aforesaid) that the Owners his/their servants agents or licensees may or may not use or have access to or over while such works are being carried out PROVIDED THAT:
 - (i) the First Owner shall at its own expense make good all damage caused to other Owners as a result of its acts in the course of the exercise of the rights

- under this sub-clause;
- (ii) the First Owner shall ensure that the least disturbance and inconvenience will be caused to any Owner or any occupier of a Unit; and
 - (iii) the First Owner shall ensure that an Owner's sole and exclusive right and privilege to hold use occupy and enjoy his Unit and the unimpeded access to and from his Unit shall not be affected or interfered with.
- (b) The right to change, amend, vary, add to or alter the Building Plans for the Development or any part thereof (save and except those parts of the Development which have been sold or assigned by the First Owner) existing at the date hereof at its own cost and expense without the concurrence or approval of the Owners or any of the parties hereto But nothing herein shall absolve the First Owner from the requirements of obtaining the prior written consent of the Director of Buildings, the Director of Lands and/or any other statutory Government authorities pursuant to the Government Grant PROVIDED THAT:-
- (i) any such change amendment variation addition or alteration shall not interfere with an Owner's right to hold use occupy and enjoy his Unit which he owns or impede or restrict the access to and from his Unit;
 - (ii) the exercise of this right shall not impede or restrict access to or from the Government Accommodation; and
 - (iii) the exercise of this right shall require approval of the Owner of the Government Accommodation if it directly affects the Government Accommodation. G.P.A. shall in its sole discretion determine whether or not the Government Accommodation is directly affected.
- (c) The right to enter into a Sub-Deed or Sub-Deeds in respect of any part or parts of the Land and the Development owned by the First Owner Provided that such Sub-Deed or Sub-Deeds shall not conflict with the provisions of the Government Grant or this Deed or any other Sub-Deed Provided Further That such Sub-Deed or Sub-Deeds shall require the approval of the Director of Lands unless the Director of Lands in its absolute discretion waives the requirement of approval of such Sub-Deed.
- (d) The exclusive, full and unrestricted right and privilege from time to time to designate and/or re-designate the floor numbering and unit numbering of any part of the Development vested in the First Owner provided that any such designation and/or re-designation shall not cause damage or loss to any other parts of the Development and the Owners thereof and Provided further that such designation and/or re-designation shall accord with the Building Plans and Provided further that the exercise of the right under this sub-clause shall not interfere with any Owner's sole and exclusive right and privilege to hold, use, occupy and enjoy his Unit or impede the access to and from his Unit.
- (e) Subject to the approval of the Owners at an Owners' meeting convened under this Deed being obtained, the authority and right for the First Owner to negotiate and agree with the Government at its own cost and expense any amendment, alteration, variation or addition to the terms and conditions of the Government Grant (including the plan(s) annexed thereto) and to execute any documents in the name of the First Owner only and/or on behalf and in the name of all or some Owners in connection therewith without the necessity of joining in any other Owner, PROVIDED THAT:-

- (i) such amendment, alteration, variation or addition or such documents shall not in any way affect or interfere with an Owner's sole and exclusive right and privilege to hold, use, occupy and enjoy his Unit or impede or restrict the access to or from his Unit;
 - (ii) any benefit, payment or compensation received in relation to or incidental to such amendments, alteration, variation or addition or document shall be credited to the Special Fund;
 - (iii) prior written approval of the Owner of the Government Accommodation shall be required if in the opinion of G.P.A., such amendment, alteration, variation or addition to the terms and conditions of the Government Grant (including the plan(s) annexed thereto) directly affects the Government Accommodation; and
 - (iv) such amendment, alteration, variation or addition to the terms and conditions of the Government Grant (including the plan(s) annexed thereto) shall not be prejudicial to the rights of the Owner of the Government Accommodation in the use and enjoyment of and access to the Government Accommodation and must not result in the Owner of the Government Accommodation being liable for any premium payable for any variation to the terms of the Government Grant, save that the Owner of the Government Accommodation may agree to pay that portion of the premium payable for the variation to the extent that the variation, in the opinion of G.P.A., directly benefits the Government Accommodation but not otherwise.
- (f) Notwithstanding and without prejudice to the generality of anything hereinbefore contained, subject to the approval of the Owners at an Owners' meeting convened under this Deed being obtained, the First Owner further reserves the right at its own cost and expense to apply to, negotiate and agree with the Government with a view to amending, varying or modifying the Government Grant (including the plan(s) annexed thereto) or any conditions thereof for installing on government land pipes, sewers, subways or other facilities for the purpose of supplying utility services to the Land and the Development or any part thereof only in such manner as the First Owner may deem fit and to execute any documents in the name of the First Owner in connection therewith without the necessity of joining in any other Owners and any such amendment, variation or modification shall be binding on all the Owners PROVIDED ALWAYS THAT:-
- (i) such amendment, variation or modification shall not in any way affect or interfere with any Owner's sole and exclusive right and privilege to hold, use, occupy and enjoy his Unit or impede or restrict the access to or from any such Unit;
 - (ii) nothing herein shall impose any obligation on the First Owner to make any modification to the Government Grant or to enter into any other documents referred to above. Any payment received in relation to or incidental to such amendments, variation or modification of the Government Grant (including the plan(s) annexed thereto) or any conditions thereof shall be credited to the Special Fund;
 - (iii) prior written approval of the Owner of the Government Accommodation shall be required if in the opinion of G.P.A., such amendment, variation or

modification of the Government Grant (including the plan(s) annexed thereto) directly affects the Government Accommodation; and

(iv) such amendment, variation or modification of the Government Grant (including the plan(s) annexed thereto) shall not be prejudicial to the rights of the Owner of the Government Accommodation in the use and enjoyment of and access to the Government Accommodation and must not result in the Owner of the Government Accommodation being liable for any premium payable for any variation to the terms of the Government Grant, save that the Owner of the Government Accommodation may agree to pay that portion of the premium payable for the variation to the extent that the variation, in the opinion of G.P.A., directly benefits the Government Accommodation but not otherwise.

(g) The full right and power to designate and declare by deed or in writing any area or part or parts of the Land or the Development the sole and exclusive right to hold, use, occupy and enjoy of which and to receive the rents and profits therefrom is for the time being owned by the First Owner to be additional Residential Common Areas or Estate Common Areas whereupon with effect from such designation or declaration such area or part or parts shall form part of the relevant type of Common Areas as hereinbefore defined and the Owners or relevant Owners shall contribute to the maintenance and upkeep of the same as part of the relevant type of Common Areas PROVIDED THAT:-

- (i) such designation are for the benefit of all Owners or the relevant Owners and the approval by a resolution of Owners at an Owners' meeting convened under this Deed has been obtained;
- (ii) the exercise of the rights of the First Owner under this sub-clause (g) shall not in any way interfere with any other Owner's exclusive right to hold, use, occupy and enjoy the Unit which such other Owner owns and his rights and interests under this Deed in respect of such Unit and shall not restrict or impede such other Owner's right of access to and from the Unit which such other Owner owns;
- (iii) the First Owner shall not re-convert or re-designate the Common Areas to his own use or benefit;
- (iv) immediately after the designation as aforesaid, all the Undivided Shares allocated to the additional Common Areas shall be assigned to and vested in the Manager in accordance with the provisions of this Deed by a separate deed PROVIDED THAT the right to allocate the Undivided Shares should not affect the proportion of shares allocated to the Government Accommodation; and
- (v) the exercise of the right under this sub-clause (g) shall not affect the proper use and enjoyment of the Government Accommodation.

For the avoidance of doubt, nothing in this sub-clause (g) shall affect or prejudice the exercise of the right by the First Owner under sub-clause (c) of this Clause 8 of Section II of this Deed or the exercise of the right by the First Owner under Clause 11(c) of Section II of this Deed as the Owner of the Commercial Accommodation or the exercise of the right by the First Owner under Clause 12(c) of Section II of this Deed as the Owner of the Car Park Areas.

- (h) The right for the First Owner without the necessity of joining any other Owners as a party but subject to the provisions of this Deed from time to time to permit all members of the public at all times and for all lawful purposes freely and with or without payment of any nature to pass and repass on foot over and along any part of the Land (save and except (i) the Government Accommodation and (ii) those parts of the Development which have been sold or assigned by the First Owner) and to negotiate with Government and to surrender, dedicate or assign any part of the Land (save and except (i) the Government Accommodation and (ii) those parts of the Development which have been sold or assigned by the First Owner) to the Government or the public as the case may be and to accept from Government such land in exchange as Government shall grant PROVIDED THAT in making such surrender, dedication or assignment, the First Owner shall not interfere with an Owner's exclusive right to hold, use, enjoy and occupy the part of the Development to which he is entitled or impede or restrict any Owner's access to and from his Unit and PROVIDED FURTHER THAT the exercise of the right under this sub-clause shall not contravene the terms and conditions contained in the Government Grant.

PROVIDED ALWAYS THAT the rights reserved to the First Owner under this Clause 8 shall be subject to the rights and privileges of F.S.I. as the Owner of the Government Accommodation and shall not in any way adversely affect or prejudice the rights, easements and privileges reserved to F.S.I. in this Deed and the Government Grant PROVIDED FURTHER THAT the First Owner shall not represent F.S.I. or G.P.A. in any dealings with the Government directly affecting the Government Accommodation and G.P.A. shall in its sole discretion determine whether or not the Government Accommodation is directly affected.

For the avoidance of doubt, the aforesaid rights may be exercised by the First Owner together with any other rights which the First Owner may also be entitled to exercise under Clause 11 of Section II of this Deed as the single Owner of the whole of the Commercial Accommodation and under Clause 12 of Section II of this Deed as the single Owner of the whole of the Car Park Areas.

9. In connection with the exercise of or incidental to the First Owner's rights mentioned in the preceding Clause 8 of Section II of this Deed, each Owner (save and except F.S.I. as the Owner of the Government Accommodation) agrees that the First Owner may without joining the Owners sign and/or seal and execute such deed(s) or document(s) as it or they consider(s) necessary or desirable and each Owner (save and except F.S.I. as the Owner of the Government Accommodation) do hereby irrevocably appoint the First Owner as his attorney (who may act through such officers or employees as the attorney may from time to time appoint) to exercise effect and perform and/or to sign and/or seal and execute any deed(s) and document(s) on his behalf and as his act and deed to deliver such deed(s) and document(s) as shall be required in connection with the exercise of such rights by the First Owner to effectuate any of the aforesaid purposes and such Owner (save and except F.S.I. as the Owner of the Government Accommodation) hereby covenants that he will ratify and confirm all that the First Owner as such attorney as aforesaid shall lawfully do or cause to be done by virtue of this Deed and that the power of attorney hereby given shall bind the executor or executors and the administrator or administrators and the successor or successors and assign or assigns of such Owner (save and except F.S.I. as the Owner of the Government Accommodation) and shall not be revoked by the death incapacity or the winding up (as the case may be) of such Owner (save and except F.S.I. as the Owner of the Government Accommodation).

10. An Owner shall not assign his Unit unless the relevant assignment (save and except any assignment of the Government Accommodation) includes the following covenants:

“The Purchaser hereby covenants with the Vendor for itself and, if applicable, as agent for HONG KONG HOUSING SOCIETY (hereinafter referred to as “the

Society") to the intent that these covenants shall run with the Property and be binding on the Purchaser his executors administrators successors in title and assigns and the owner or owners thereof for the time being and any other person or persons deriving title under the Purchaser (each and all of whom including the Purchaser is and are hereinafter included in the expression "the Covenancing Purchaser") and shall enure for the benefit of the Undivided Share(s) of and in the Land and the Development held by the Vendor and/or (as the case may be) the Society and be enforceable by the Vendor and/or (as the case may be) the Society that:

- (i) the Covenancing Purchaser grants confirms and acknowledges the rights liberty and privileges conferred on the Society as the First Owner under Clause 8 of Section II of the Deed of Mutual Covenant incorporating Management Agreement and the Covenancing Purchaser shall not do or permit anything to be done which will affect the exercise of the said rights liberty and privileges by the Society.
- (ii) The Covenancing Purchaser hereby appoints the Society acting singly to be its attorney (who may act through such officers or employees, as the Society may from time to time appoint) and grants unto the Society the full right power and authority to do all acts matters and things and to execute and sign seal and as the act of the Covenancing Purchaser deliver such deed and to sign such documents or instruments as may be necessary for the exercise of or incidental to the exercise of the rights liberty and privileges conferred on the Society as the First Owner under Clause 8 of Section II of the Deed of Mutual Covenant incorporating Management Agreement as aforesaid and that the Covenancing Purchaser will ratify and confirm all that the Society shall lawfully do or cause to be done and that the power of attorney hereby given shall bind the executor(s) and the administrator(s) and the successor(s) and the assigns of the Covenancing Purchaser and shall not be revoked by the Covenancing Purchaser or by the death incapacity or the winding up (as the case may be) of the Covenancing Purchaser.
- (iii) the Covenancing Purchaser shall abide by the provisions in the Deed of Mutual Covenant incorporating Management Agreement as if the same terms and covenants on the part of the First Assignee set out therein are made directly by the Covenancing Purchaser.
- (iv) The Covenancing Purchaser shall not assign the Property unless the relevant assignment includes the same binding covenants as the covenants (i), (ii), (iii) and (iv) herein contained.

PROVIDED THAT upon the Covenancing Purchaser complying with and performing the covenant (iv) hereinbefore contained the Covenancing Purchaser shall not be liable for any breach of the covenants (i), (ii) and (iii) hereinbefore contained which may happen after the Covenancing Purchaser shall have sold or otherwise disposed of the Property in respect whereof such purchaser or assignee shall have entered into such covenants similar in scope and extent as the covenants (i), (ii), (iii) and (iv) hereinbefore contained."

11. For the avoidance of doubt and notwithstanding any provisions herein contained, the single Owner of the whole of the Commercial Accommodation shall have the right at any time(s) and from time to time as he shall think fit to do all or any of the following acts or deeds and to exercise all or any of the following rights:-

- (a) The right to partition and sub-divide the Commercial Accommodation, or any part(s) thereof, owned by him into such number of portions (subject to compliance with the Buildings Ordinance (Chapter 123 of the Laws of Hong Kong) and any other relevant ordinances, regulations and by-laws applicable thereto and to this Deed) as such Owner shall think fit PROVIDED THAT the exercise of the right under this Clause 11(a) shall not interfere with other Owner's sole and exclusive right and privilege to hold, use, occupy and enjoy his Unit.
- (b) Subject to the approval of the Director of Lands, the right to allocate, re-allocate and/or sub-allocate the Undivided Shares and/or Management Shares to any part(s) of the Commercial Accommodation PROVIDED THAT the exercise of this right shall not affect the proportion of Undivided Shares allocated to the Government Accommodation.
- (c) The right to enter into a Sub-Deed in respect of the Commercial Accommodation with any other Owner or Owners of the sub-divided portion(s) of the Commercial Accommodation, or any part(s) thereof, to regulate and define their rights and obligations Provided That:
 - (i) the Non-Industrial Loading and Unloading Spaces (Commercial Accommodation), the Non-Industrial Parking Space for Disabled Persons, the Footbridge Connections, the Pedestrian Link(s) in the Commercial Accommodation, the Pedestrian Walkways, the fireman's lift lobby(ies) and protected lobby(ies) to a required staircase in the Commercial Accommodation and the area(s) for the installation or use of aerial broadcast distribution or telecommunications network facilities in the Commercial Accommodation must be designated as and form part of the Commercial Common Areas in such Sub-Deed (which designation shall not require any approval by a resolution of Owners at an Owners' meeting convened under this Deed);
 - (ii) the common areas in such Sub-Deed together with any Undivided Share(s) allocated thereto shall be assigned to and vested in the Manager on trust for the benefit of all Owners upon execution of such Sub-Deed and in accordance with the Government Grant;
 - (iii) no such Sub-Deed shall conflict with any provision hereof or any conditions of the Government Grant or any other Sub-Deed(s); and
 - (iv) such Sub-Deed shall require the approval of the Director of Lands.
- (d) The right to designate or re-designate or alter the user of any part(s) of the Commercial Accommodation without the concurrence or approval of any other Owners or other person having an interest in the Land and the Development and no such designation, re-designation or alteration shall give the other Owners any right of action against such Owner but nothing herein shall absolve such Owner from the requirements of obtaining the prior written consent of the Government pursuant to the Government Grant (if necessary) and/or other Government authorities and Provided That such designation, re-designation or alteration shall comply with the Buildings Ordinance (Chapter 123 of the Laws of Hong Kong) and any other relevant ordinances, regulations and by-laws applicable thereto and shall not contravene the terms and conditions contained in the Government Grant.

- (e) The right to demolish any part (but not the whole) of the Commercial Accommodation and the right to alter or re-arrange any part or parts of the Commercial Accommodation owned by him and to replace or construct or re-construct thereon any structure in such manner as such Owner thinks fit without the concurrence or approval of the other Owners but nothing herein shall absolve such Owner from the requirements of obtaining the prior written consent of the Director of Buildings (if necessary) and any other statutory Government authorities pursuant to the Government Grant (if necessary) and/or any applicable Ordinances or regulations made thereunder and Provided Further That the exercise of the right under this sub-clause shall not contravene the terms and conditions contained in the Government Grant and Provided That such demolition, alteration or re-arrangement shall comply with the Buildings Ordinance (Chapter 123 of the Laws of Hong Kong) and any other relevant ordinances, regulations and by-laws applicable thereto.
- (f) Notwithstanding any provisions herein contained, the right at any time and from time to time to install, exhibit, erect or affix signboard(s), signage(s), sign(s) or advertising structure(s) (whether illuminated or otherwise) (hereinafter collectively referred to as "**Signage(s)**") on any part(s) of the Commercial Accommodation including but not limited to the external walls of the Commercial Accommodation in such manner as the Owner of the Commercial Accommodation thinks fit without the concurrence or approval of the other Owners or the Manager PROVIDED THAT:
 - (i) nothing herein shall absolve such Owner from the requirements of obtaining, if necessary, the approval of the Director of Lands, the Director of Buildings and/or any other statutory or Government authorities pursuant to the Government Grant and/or any applicable Ordinances or regulations made thereunder;
 - (ii) the exercise of the rights under this sub-clause (f) shall not cause any damage to the Development or cause any material nuisance to other Owners and occupiers of the Development;
 - (iii) the single Owner of the whole of the Commercial Accommodation shall insure and keep insured the Signage(s) against third party risks or liability; and
 - (iv) the single Owner of the whole of the Commercial Accommodation shall, at its own costs and expenses, paint, repair, maintain and keep the Signage(s) in good clean and safe repair and condition at all times.
- (g) The right to solely and exclusively manage the Commercial Accommodation owned by him in such manner as he may in his absolute discretion think fit subject to the Government Grant and this Deed and subject to the rights of the Manager under this Deed to manage other part or parts of the Development.
- (h) The full and unrestricted right and privilege to designate and/or re-designate the name of the Commercial Accommodation at any time and from time to time as the single Owner of the whole of the Commercial Accommodation shall think fit without the concurrence or approval of any Owner and to sign or execute any document or deed in the name of the single Owner of the whole of the Commercial Accommodation in relation and/or to give effect thereto, without the necessity of joining in any other Owner Provided that notice shall have been posted at a prominent place of the Development not less than 14 days prior to the effective date of such designation or re-designation.

Provided that in the exercise of its rights under this Clause 11, the single Owner of the whole of the Commercial Accommodation shall not interfere with another Owner's exclusive right to hold, use, occupy and enjoy his Unit or impede the access to and from his Unit. For the avoidance of doubt, this Clause shall only apply to the Commercial Accommodation in the case where the whole of the Commercial Accommodation is held by a single Owner.

12. For the avoidance of doubt and notwithstanding any provisions herein contained, the single Owner of the whole of the Car Park Areas shall have the right at any time(s) and from time to time as he shall think fit to do all or any of the following acts or deeds and to exercise all or any of the following rights:-

- (a) The right to partition and sub-divide the Car Park Areas, or any part(s) thereof, owned by him into such number of portions (subject to compliance with the Buildings Ordinance (Chapter 123 of the Laws of Hong Kong) and any other relevant ordinances, regulations and by-laws applicable thereto and to this Deed) as such Owner shall think fit PROVIDED THAT the exercise of the right under this Clause 12(a) shall not interfere with other Owner's sole and exclusive right and privilege to hold, use, occupy and enjoy his Unit.
- (b) Subject to the approval of the Director of Lands, the right to allocate, re-allocate and/or sub-allocate the Undivided Shares and/or Management Shares to any part(s) of the Car Park Areas PROVIDED THAT the exercise of this right shall not affect the proportion of Undivided Shares allocated to the Government Accommodation.
- (c) The right to enter into a Sub-Deed in respect of the Car Park Areas with any other Owner or Owners of the sub-divided portion(s) of the Car Park Areas, or any part(s) thereof, to regulate and define their rights and obligations Provided That:
 - (i) the Pedestrian Link(s) in the Car Park Areas, the protected lobby(ies) to a required staircase in the Car Park Areas must be designated as and form part of the Car Park Common Areas in such Sub-Deed (which designation shall not require any approval by a resolution of Owners at an Owners' meeting convened under this Deed);
 - (ii) the Non-Industrial / RCHE Loading and Unloading Space must be designated as and form part of the Commercial Common Areas in such Sub-Deed (which designation shall not require any approval by a resolution of Owners at an Owners' meeting convened under this Deed);
 - (iii) the common areas in such Sub-Deed together with any Undivided Share(s) allocated thereto shall be assigned to and vested in the Manager on trust for the benefit of all Owners upon execution of such Sub-Deed and in accordance with the Government Grant;
 - (iv) no such Sub-Deed shall conflict with any provision hereof or any conditions of the Government Grant or any other Sub-Deed(s); and
 - (v) such Sub-Deed shall require the approval of the Director of Lands.
- (d) The right to designate or re-designate or alter the user of any part(s) of the Car Park Areas (save and except the Non-Industrial / RCHE Loading and Unloading Space) without the concurrence or approval of any other Owners or other person having an interest in the Land and the Development and no such designation, re-designation or

alteration shall give the other Owners any right of action against such Owner but nothing herein shall absolve such Owner from the requirements of obtaining the prior written consent of the Government pursuant to the Government Grant (if necessary) and/or other Government authorities and Provided That such designation, re-designation or alteration shall comply with the Buildings Ordinance (Chapter 123 of the Laws of Hong Kong) and any other relevant ordinances, regulations and by-laws applicable thereto and shall not contravene the terms and conditions contained in the Government Grant.

- (e) The right to demolish any part (but not the whole) of the Car Park Areas and the right to alter or re-arrange any part or parts of the Car Park Areas owned by him and to replace or construct or re-construct thereon any structure in such manner as such Owner thinks fit without the concurrence or approval of the other Owners but nothing herein shall absolve such Owner from the requirements of obtaining the prior written consent of the Director of Buildings (if necessary) and any other statutory Government authorities pursuant to the Government Grant (if necessary) and/or any applicable Ordinances or regulations made thereunder and Provided Further That the exercise of the right under this sub-clause shall not contravene the terms and conditions contained in the Government Grant and Provided That such demolition, alteration or re-arrangement shall comply with the Buildings Ordinance (Chapter 123 of the Laws of Hong Kong) and any other relevant ordinances, regulations and by-laws applicable thereto.
- (f) The right to solely and exclusively manage the Car Park Areas owned by him in such manner as he may in his absolute discretion think fit subject to the Government Grant and this Deed and subject to the rights of the Manager under this Deed to manage other part or parts of the Development.
- (g) The full and unrestricted right and privilege to designate and/or re-designate the name of the Car Park Areas at any time and from time to time as the single Owner of the whole of the Car Park Areas shall think fit without the concurrence or approval of any Owner and to sign or execute any document or deed in the name of the single Owner of the whole of the Car Park Areas in relation and/or to give effect thereto, without the necessity of joining in any other Owner Provided that notice shall have been posted at a prominent place of the Development not less than 14 days prior to the effective date of such designation or re-designation.

Provided that in the exercise of its rights under this Clause 12, the single Owner of the whole of the Car Park Areas shall not interfere with another Owner's exclusive right to hold, use, occupy and enjoy his Unit or impede the access to and from his Unit. For the avoidance of doubt, this Clause shall only apply to the Car Park Areas in the case where the whole of the Car Park Areas is held by a single Owner and Provided Further That the exercise of its rights under this Clause 12 by the single Owner of the whole of the Car Park Areas (i) shall not interfere with the exclusive right of F.S.I. as the Owner of the Government Accommodation to hold, use, occupy and enjoy the RCHE Parking Space or impede the access to and from the RCHE Parking Space and (ii) shall not in any way affect or prejudice the right to use the Non-Industrial / RCHE Loading and Unloading Space by the occupiers of the RCHE and their bona fide guests, visitors or invitees reserved in this Deed and the Government Grant.

SECTION III

EASEMENTS RIGHTS AND PRIVILEGES THE BENEFIT OF WHICH IS HELD WITH EACH UNIT

A. Residential Units

1. The Owner of a Residential Unit shall have the benefit of the following easements, rights and privileges subject to the provisions of this Deed, [the Fitting Out Rules,] the House Rules and subject to the rights of the First Owner and the Manager pursuant to this Deed and also SUBJECT to the rights and privileges of F.S.I. as the Owner of the Government Accommodation:-

- (a) Full right and liberty for the Owner for the time being, his tenants, servants, agents, lawful occupants and licensees (in common with all persons having the like right) to go pass or repass, over and along the Residential Common Areas and the Estate Common Areas and to use the Residential Common Facilities and the Estate Common Facilities for all purposes connected with the proper use and enjoyment of such Residential Unit.
- (b) Full right and liberty for the Owner for the time being, his tenants, visitors, servants, agents, lawful occupants and licensees (in common with all persons having the like right) to go pass or repass, with or without motor vehicles, over and along the Car Park Areas for all purposes connected with the proper use and enjoyment of the Residential Common Areas and Residential Common Facilities.
- (c) The right to subjacent and lateral support and to shelter and protection from the other parts of the Development.
- (d) The free and uninterrupted passage and running of water, sewage, gas, electricity, ventilation, telephone and various other services from and to the Residential Unit owned by the Owner through the sewers, drains, watercourses, cables, pipes and wires which now are or may at any time hereafter be, in, under or passing through such Residential Unit or the Development or any part or parts thereof for the proper use and enjoyment of the Residential Unit owned by the Owner.
- (e) The right for any Owner with or without workmen plant equipment and materials at all reasonable times after obtaining (except in the case of emergency) the consent of the Manager or (as the case may be) the Owner of the relevant Unit (which consent shall not be unreasonably withheld) to enter upon other parts of the Land and the Development as may be necessary for the purpose of carrying out any works for the maintenance and repair of his Residential Unit (such work not being the responsibility of the Manager under this Deed and which cannot practically be carried out without such access) causing as little disturbance as possible and forthwith at his own expenses making good any damage caused thereby PROVIDED THAT entry (if any) into the Government Accommodation shall be limited to for maintenance and repair purposes only, and prior approval to enter upon the Government Accommodation is required except in case of emergency and the Owner in exercising the right shall be liable for all costs and expenses incurred for any damage caused to the Government Accommodation and the Owner shall be liable for the negligent, wilful or criminal acts of himself, his employees, contractors, agents, surveyors and workmen.
- (f) The right for the Owner for the time being, his tenants, servants, agents, lawful

occupants and licensees to go pass and repass over and along the Common Areas of any kind or description for the purpose of escape in the event of fire or emergency.

- (g) The right for the Owner for the time being, his tenants, servants, agents, lawful occupants and licensees (in common with all persons having the like right) to go pass and repass over and along the Common Areas of any kind or description for the purposes of obtaining access to and from his Residential Unit and the Residential Common Areas, where such access cannot practically be obtained other than through such part of the Common Areas.

PROVIDED THAT the rights as provided in this Clause 1 shall not in any way adversely affect or prejudice the rights, easement and privileges reserved to F.S.I. in this Deed and the Government Grant.

2. The Owners of the Residential Units shall have no right to enter upon any part of the Land and the Development save as expressly herein provided, it being understood that all work necessary for the maintenance and repair of the Land and the Development as a whole shall be carried out by the Manager who shall have the right to enter in or upon any part of the Land and/or the Development for that purpose subject to and as herein provided.

B. Car Park Areas

1. The Owner of the Car Park Areas shall have the benefit of the following easements, rights and privileges subject to the provisions of this Deed, the House Rules (where applicable) and subject to the rights of the First Owner and the Manager pursuant to this Deed and also SUBJECT to the rights and privileges of F.S.I. as the Owner of the Government Accommodation:-

- (a) Full right and liberty for the Owner for the time being, his tenants, servants, agents, lawful occupants and licensees (in common with all persons having the like right) to go pass or repass, over and along the Estate Common Areas and to use the Estate Common Facilities for all purposes connected with the proper use and enjoyment of the Car Park Areas.
- (b) The free and uninterrupted passage and running of water, sewage, gas, electricity, ventilation, telephone and various other services from and to the Car Park Areas owned by the Owner through the sewers, drains, watercourses, cables, pipes and wires which now are or may at any time hereafter be, in, under or passing through the Car Park Areas or the Development or any part or parts thereof for the proper use and enjoyment of the Car Park Areas.
- (c) The right for any Owner with or without workmen plant equipment and materials at all reasonable times after obtaining (except in the case of emergency) the consent of the Manager or (as the case may be) the Owner of the relevant Unit (which consent shall not be unreasonably withheld) to enter upon other parts of the Land and the Development as may be necessary for the purpose of carrying out any works for the maintenance and repair of the Car Park Areas (such work not being the responsibility of the Manager under this Deed and which cannot practically be carried out without such access) causing as little disturbance as possible and forthwith at his own expenses making good any damage caused thereby PROVIDED THAT entry (if any) into the Government Accommodation shall be limited to for maintenance and repair purposes only, and prior approval to enter upon the Government Accommodation is required except in case of emergency and the Owner in exercising the right shall be liable for all costs and expenses incurred for any damage caused to the Government

Accommodation and the Owner shall be liable for the negligent, wilful or criminal acts of himself, his employees, contractors, agents, surveyors and workmen.

- (d) The right for the Owner for the time being, his tenants, servants, agents, lawful occupants and licensees to go pass and repass over and along the Common Areas of any kind or description for the purpose of escape in the event of fire or emergency.
- (e) The right for the Owner for the time being, his tenants, servants, agents, lawful occupants and licensees (in common with all persons having the like right) to go pass and repass over and along the Common Areas of any kind or description for the purposes of obtaining access to and from the Car Park Areas, where such access cannot practically be obtained other than through such part of the Common Areas.

PROVIDED THAT the rights as provided in this Clause 1 shall not in any way adversely affect or prejudice the rights, easement and privileges reserved to F.S.I. in this Deed and the Government Grant.

2. The Owners of the Car Park Areas shall have no right to enter upon other parts of the Land and the Development save as expressly herein provided, it being understood that all work necessary for the maintenance and repair of the Land and the Development as a whole shall be carried out by the Manager who shall have the right to enter in or upon any part of the Land and/or the Development for that purpose subject to and as herein provided.

C. Commercial Accommodation

1. The Owner of the Commercial Accommodation shall have the benefit of the following easements, rights and privileges subject to the provisions of this Deed, the Fitting Out Rules (where applicable), the House Rules (where applicable) and subject to the rights of the First Owner and the Manager and also SUBJECT to the rights and privileges of F.S.I. as the Owner of the Government Accommodation:-

- (a) Full right and liberty for the Owner for the time being, his tenants, servants, agents, lawful occupants and licensees (in common with all persons having the like right) to go pass or repass, over and along the Estate Common Areas and to use the Estate Common Facilities for all purposes connected with the proper use and enjoyment of such Commercial Accommodation.
- (b) Full right and liberty for the Owner for the time being, his tenants, visitors, servants, agents, lawful occupants and licensees (in common with all persons having the like right) to go pass or repass, with or without motor vehicles, over and along (i) the Car Park Areas and (ii) to go pass or repass over and along the Residential Common Areas and to use the Residential Common Facilities for all purposes connected with the proper use and enjoyment of the Commercial Accommodation.
- (c) The right to subjacent and lateral support and to shelter and protection from the other parts of the Development.
- (d) The free and uninterrupted passage and running of water, sewage, gas, electricity, ventilation, telephone and various other services from and to the Commercial Accommodation owned by the Owner through the sewers, drains, watercourses, cables, pipes and wires which now are or may at any time hereafter be, in, under or passing through such Commercial Accommodation or the Development or any part or parts thereof for the proper use and enjoyment of the Commercial Accommodation owned

by the Owner.

- (e) The right for any Owner with or without workmen plant equipment and materials at all reasonable times after obtaining (except in the case of emergency) the consent of the Manager or (as the case may be) the Owner of the relevant Unit (which consent shall not be unreasonably withheld) to enter upon other parts of the Land and the Development as may be necessary for the purpose of carrying out any works for the maintenance and repair of the Commercial Accommodation owned by the Owner (such work not being the responsibility of the Manager under this Deed and which cannot practically be carried out without such access) causing as little disturbance as possible and forthwith at his own expenses making good any damage caused thereby PROVIDED THAT entry (if any) into the Government Accommodation shall be limited to for maintenance and repair purposes only, and prior approval to enter upon the Government Accommodation is required except in case of emergency and the Owner in exercising the right shall be liable for all costs and expenses incurred for any damage caused to the Government Accommodation and the Owner shall be liable for the negligent, wilful or criminal acts of himself, his employees, contractors, agents, surveyors and workmen.
- (f) The right for the Owner for the time being, his tenants, servants, agents, lawful occupants and licensees to go pass and repass over and along the Common Areas of any kind or description for the purpose of escape in the event of fire or emergency.

[For the avoidance of doubt, neither the House Rules nor the Fitting Out Rules shall apply to the Commercial Accommodation in the case where the whole of the Commercial Accommodation is held by a single Owner.]

PROVIDED THAT the rights as provided in this Clause 1 shall not in any way adversely affect or prejudice the rights, easement and privileges reserved to F.S.I. in this Deed and the Government Grant.

2. The Owner(s) of the Commercial Accommodation shall have no right to enter upon any part of the Land and the Development save as expressly herein provided, it being understood that all work necessary for the maintenance and repair of the Land and the Development as a whole shall be carried out by the Manager who shall have the right to enter in or upon any part of the Land and/or the Development for that purpose subject to and as herein provided.

3. For the avoidance of doubt, the Owner(s) of the Commercial Accommodation shall have no right to use the Recreational Facilities.

D. Government Accommodation

1. F.S.I., its lessees, tenants, licensees and persons authorized by it and the Owner(s) and occupier(s) for the time being of the Government Accommodation shall have the benefit of the following rights, privileges and easements:-

- (a) the right of shelter, support and protection for the Government Accommodation;
- (b) the right at all times of free passage and running of gas, electricity, water, sewage, air-conditioning, telephone and all other services from and to the Government Accommodation through the gutters, sewers, drains, flues, conduits, ducts, watercourses, cables, pipes, wires and other conducting media now or during the term of the Government Grant laid on or running through any part of the Land and any part

of the Development;

- (c) the right at its own cost to alter, divert, vary, relay or reinstate any of the services and facilities serving exclusively the Government Accommodation or any part thereof (hereinafter referred to as "**Government Accommodation Services**") at any time at its absolute discretion without having to obtain the approval or consent of the Owners or the Manager and without any charge by the Owners or the Manager PROVIDED THAT proper and adequate care and precaution shall be taken during any alteration, diversion, variation, relaying or reinstatement works of the Government Accommodation Services so as to ensure that no damage is caused to the services and facilities within the Land and serving all those parts of the Development other than the Government Accommodation;
- (d) the right to go, pass and repass over and along and to use the Common Areas and Facilities or any part thereof in connection with the proper use and enjoyment of the Government Accommodation or any part thereof and to use and receive the benefit of the Common Areas and Facilities or any part thereof;
- (e) the full right and liberty at all times daily on a 24-hour basis without payment of any fees, costs or charges freely and uninterruptedly (in common with all persons having the like right) to (i) (before execution of the Sub-Deed in respect of the Car Park Areas (if executed)) go pass or repass, with or without motor vehicles, over and along the Car Park Areas, including but not limited to via driveways to access to, from and through the vehicular entrance and exit of the Development on the ground floor, or (ii) (upon execution of the Sub-Deed in respect of the Car Park Areas (if executed)) go, pass and repass, with or without motor vehicles, over and along the Car Park Common Areas, including but not limited to via driveways to access to, from and through the vehicular entrance and exit of the Development on the ground floor, and to use the Car Park Common Facilities for all purposes connected with the proper use and enjoyment of the RCHE Parking Space (forming part of the Government Accommodation) and also the Non-Industrial / RCHE Loading and Unloading Space (without limiting the generality of the foregoing, F.S.I., its lessees, tenants, licensees and persons authorized by it and the Owner(s) and occupier(s) for the time being of the Government Accommodation shall have the full right and liberty (in common with all persons having the like right) to go, pass and repass, with or without motor vehicles, over and along the parts of the Car Park Areas via the access routes which are for the purpose of identification shown marked with Indigo dotted lines on the GROUND FLOOR PLAN (Drawing No. A-DMC-03) (certified as to its accuracy by the Authorized Person) annexed hereto);
- (f) the right at all reasonable times with or without surveyors, contractors, workmen and others and with or without vehicles, plant, equipment, material and machinery to enter upon the Land or any part of the Development for the purposes of extending or carrying out maintenance, repair, addition, alteration and other works to the Government Accommodation or any part thereof and maintenance, repair, addition, alteration, diversion, variation, relaying, reinstatement and other works to the Government Accommodation Services or any part thereof;
- (g) the free and uninterrupted rights of way to and from the Government Accommodation as may be required by the Director of Lands;
- (h) the exclusive right to install, erect, exhibit, display, maintain, repair, remove and renew signs and advertisements on the walls, columns and other structural elements of, within, around and on the boundary of the Government Accommodation or any part

thereof as F.S.I. shall deem fit and the right of access over the Land or any part of the Development with or without servants, workmen and others and with or without plant, equipment, machinery and material for the purposes of inspecting, installing, erecting, exhibiting, displaying, maintaining, repairing, removing and renewing such signs and advertisements;

- (i) the right of access to the lighting conduits, such fire services, ventilation and other services, facilities, installations, fixtures, ancillary works, plants and materials fixed on, in or to the roof slabs, walls and other structural elements of the Government Accommodation;
- (j) the right to alter and run additional services to serve and benefit exclusively the Government Accommodation or any part thereof on the walls, columns, beams, ceilings, roof slabs, carriageway or floor slabs and other structural elements of, in, around, within, above and below the same and the related right of access over the Land or any part of the Development with or without servants, workmen and others and with or without plant, equipment, machinery and material; and
- (k) such other rights, privileges and easements as may be deemed necessary or desirable by the Director of Lands.

2. The Government or F.S.I. shall have the right to alter or vary in its absolute discretion at any time the use of the Government Accommodation or any part thereof without having to obtain the approval or consent of the First Owner, the other Owners or the Manager.

3. The occupiers of the RCHE, their bona fide guests, visitors or invitees (in common with all persons having the like right) shall have the right to use the Non-Industrial / RCHE Loading and Unloading Space pursuant to Special Condition No.(42)(a)(ii)(III) of the Government Grant.

4. The exercise of the easements, rights and privileges under this Subsection D of Section III shall not be subject to any permission, approval or consent of the Manager.

SECTION IV

EASEMENTS, RIGHTS AND PRIVILEGES SUBJECT TO WHICH EACH UNIT IS/ARE HELD

A. Residential Units

The following are the easements rights and privileges subject to which each Undivided Share and the exclusive right to hold use occupy and enjoy each Residential Unit is held:

- (a) The Manager shall have full right and privilege at all reasonable times subject to reasonable prior written notice (except in the case of emergency) with or without employees, contractors, agents, surveyors, workmen and others to enter into go pass or repass over along and upon each Residential Unit for the purpose of carrying out necessary repairs to and/or maintenance of the Development or to abate any hazard or nuisance which does or may affect the Common Areas or the Common Facilities or other Owners PROVIDED THAT the Manager shall in the exercise of such right ensure that the least disturbance is caused to the Units and shall at his own costs and expense repair any damage so caused and shall be liable for the negligent, wilful or criminal acts of the Manager, his employees, contractors, agents, surveyors and workmen.
- (b) Easements, rights and privileges of the Owners of other Residential Units under Clause A1 of Section III hereof.
- (c) Easements, rights and privileges of the Owner of the Car Park Areas under Clause B1 of Section III hereof.
- (d) Easements, rights and privileges of the Owner of the Commercial Accommodation under Clause C1 of Section III hereof.
- (e) Easements, rights and privileges of F.S.I. as the Owner of the Government Accommodation under Subsection D of Section III hereof.
- (f) Easements, rights and privileges of the First Owner under Clause 8 of Section II hereof.

B. Car Park Areas

The following are the easements rights and privileges subject to which each Undivided Share and the exclusive right to hold use occupy and enjoy the Car Park Areas is held:

- (a) The Manager shall have full right and privilege at all reasonable times subject to reasonable prior written notice (except in the case of emergency) with or without employees, contractors, agents, surveyors, workmen and others to enter into go pass or repass over along and upon the Car Park Areas for the purpose of carrying out necessary repairs to and/or maintenance of the Development or to abate any hazard or nuisance which does or may affect the Common Areas or the Common Facilities or other Owners PROVIDED THAT the Manager shall in the exercise of such right ensure that the least disturbance is caused to the Units and shall at his own costs and expense repair any damage so caused and shall be liable for the negligent, wilful or criminal acts of the Manager, his employees, contractors, agents, surveyors and

workmen.

- (b) Easements, rights and privileges of the Owners of the Residential Units under Clause A1 of Section III hereof.
- (c) Easements, rights and privileges of the Owner of the Commercial Accommodation under Clause C1 of Section III hereof.
- (d) Easements, rights and privileges of F.S.I. as the Owner of the Government Accommodation under Subsection D of Section III hereof.
- (e) Easements, rights and privileges of the First Owner under Clause 8 of Section II hereof.

C. Commercial Accommodation

The following are the easements rights and privileges subject to which each Undivided Share and the exclusive right to hold use occupy and enjoy the Commercial Accommodation is held:

- (a) The Manager shall have full right and privilege at all reasonable times subject to reasonable prior written notice (except in the case of emergency) with or without employees, contractors, agents, surveyors, workmen and others to enter into go pass or repass over along and upon the Commercial Accommodation for the purpose of carrying out necessary repairs to and/or maintenance of the Development or to abate any hazard or nuisance which does or may affect the Common Areas or the Common Facilities or other Owners PROVIDED THAT the Manager shall in the exercise of such right ensure that the least disturbance is caused to the Units and shall at his own costs and expense repair any damage so caused and shall be liable for the negligent, wilful or criminal acts of the Manager, his employees, contractors, agents, surveyors and workmen.
- (b) Easements rights and privileges of the Owners of the Residential Units under Clause A1 of Section III hereof.
- (c) Easements, rights and privileges of the Owner of the Car Park Areas under Clause B1 of Section III hereof.
- (d) Easements, rights and privileges of F.S.I. as the Owner of the Government Accommodation under Subsection D of Section III hereof.
- (e) Easements, rights and privileges of the First Owner under Clause 8 of Section II hereof.
- (f) Until such time as the Pedestrian Walkways (forming part of the Commercial Accommodation) are designated as and forming part of the Commercial Common Areas in any Sub-Deed in respect of the Commercial Accommodation, the Owner of the Commercial Accommodation shall, pursuant to Special Condition No.(32)(e) of the Government Grant, throughout the whole term of the Government Grant keep the Pedestrian Walkways open for the use by the public 24 hours a day free of charge without any interruption.

D. Government Accommodation

The following are the easements rights and privileges subject to which each Undivided Share and the exclusive right to hold use occupy and enjoy the Government Accommodation is held:

- (a) The Manager can enter the Government Accommodation for the purpose of carrying out necessary repairs to and/or maintenance of the Development only PROVIDED THAT the Manager requires the prior approval of F.S.I. or G.P.A. for any such entry (except in case of emergency) and ensures that the least disturbance is caused to the Government Accommodation and shall at his own costs and expense repair any damage so caused and shall be liable for the negligent, wilful or criminal acts of the Manager, his employees, contractors, agents, surveyors and workmen and the Manager shall be liable for all costs and expenses incurred for any damage caused to the Government Accommodation.
- (b) Easements rights and privileges of the Owners of the Residential Units under Clause A1 of Section III hereof.
- (c) Easements, rights and privileges of the Owner of the Car Park Areas under Clause B1 of Section III hereof.
- (d) Easements, rights and privileges of the Owner of the Commercial Accommodation under Clause C1 of Section III hereof.
- [(e) Easements, rights and privileges of the First Owner under Clause 8 of Section II hereof PROVIDED ALWAYS THAT any such easements, rights and privileges shall be subject to the rights and privileges of F.S.I. as the Owner of the Government Accommodation and shall not in any way adversely affect or prejudice the rights, easements and privileges reserved to F.S.I. in this Deed and the Government Grant.]

E. Provisions applicable to all Owners

1. The Manager shall have full right and authority to control and manage the Common Areas and Facilities or any part thereof subject to the provisions of this Deed, the Government Grant and the Ordinance.

2. Each Undivided Share and the exclusive right to hold, use, occupy and enjoy each Unit is held subject to the following:

- (a) Upon the Pedestrian Walkways being designated as and forming part of the Commercial Common Areas in any Sub-Deed in respect of the Commercial Accommodation and thereafter, the Owners (including but not limited to the Owners of the sub-divided portion(s) of the Commercial Accommodation) shall, pursuant to Special Condition No.(32)(e) of the Government Grant, throughout the whole term of the Government Grant keep the Pedestrian Walkways open for the use by the public 24 hours a day free of charge without any interruption.
- (b) Pursuant to Special Condition No.(33)(b) of the Government Grant, there is reserved to the Government and the person or persons to whom such rights may be granted by the Government free of all costs and charges a right of support and a right to connect the Footbridges to the Footbridge Connections at a location between the points D and D1, the points N and N1, and the points P and P1 respectively shown and marked on

the plan annexed to the Government Grant or at such other points as may be approved in writing by the Director of Lands.

- (c) Pursuant to Special Condition No.(33)(c) of the Government Grant, there is reserved to the Government and the person or persons to whom such rights may be granted by the Government free of all costs and charges all rights of ingress, egress and regress to and from the Land or any part thereof and all rights of occupation of part or parts of the Land for the purposes of renewing and demolishing the Footbridges.
- (d) Pursuant to Special Condition No.(33)(e) of the Government Grant, notwithstanding Special Conditions Nos. (33)(a), (33)(d) and (33)(g) of the Government Grant, the Government and its officers, agents, licensees, its or their contractors and workmen or other parties duly authorized by the Government with or without tools, equipment, machinery or motor vehicles shall at all reasonable times throughout the term of the Government Grant and upon giving prior notice to the Owners have the right of free ingress, egress and regress to and from the Land or any part or parts thereof and the building or buildings erected or to be erected thereon or any part or parts thereof for the purpose of providing, constructing, connecting and thereafter inspecting, managing, maintaining, repairing and renewing the Footbridge Connections and the inspecting, checking and supervising of the works under Special Conditions Nos. (33)(a) and (33)(g) of the Government Grant.
- (e) Pursuant to Special Condition No.(44)(g) of the Government Grant, the Owners shall at all times permit all members of the public to have access to, from and through the Estate Common Areas for the purposes of gaining access to and from the Public Vehicle Park or any part or parts thereof.
- (f) Pursuant to Special Condition No.(48)(a) of the Government Grant, the Owners shall at all times throughout the term of the Government Grant permit the Commissioner for Transport, the Government, their officers, contractors, agents, workmen and any other persons authorized by any of them, with or without tools, equipment, plant, machinery or motor vehicles, free of charge, the right of free and unrestricted ingress, egress and regress to, from and through the Land or any part thereof and any building erected or to be erected thereon for the purposes of inspecting, checking or ascertaining that there is no breach of or failure to comply with Special Conditions Nos. (41), (42), (43) and (44) of the Government Grant by the Owners.
- (g) Pursuant to Special Condition No.(66)(d) of the Government Grant, the Owners shall at all reasonable times throughout the term of the Government Grant permit the Director of Civil Engineering and Development, the Director of Lands, the Government, their officers, contractors, agents and any other persons authorized by any of them, with or without tools, equipment, plant, machinery or motor vehicles, free of charge, the right of free and unrestricted ingress, egress and regress to, from and through the Land or any part thereof and any building erected or to be erected thereon for the purposes of inspecting, checking or ascertaining that there is no breach of or failure to observe Special Condition No.(66)(b) of the Government Grant by the Owners.

SECTION V

COVENANTS PROVISIONS AND RESTRICTIONS TO BE OBSERVED AND PERFORMED BY THE OWNERS

A. Covenants provisions and restrictions to be observed and performed by the Owners

1. Every Owner on ceasing to be the Owner of any Unit of the Development shall forthwith notify the Manager in writing of such cessation and of the name and address of the new Owner and without prejudice to the liability of the new Owner, every such Owner shall remain liable for all sums payable in accordance with the provisions of this Deed and for the observance and performance of the terms and conditions hereof up to the date of such cessation.
2. Each Owner shall promptly pay and discharge all existing and future taxes rates assessments and outgoings of every kind and description for the time being assessed or payable in respect of the Unit owned by him and shall indemnify the other Owners from and against all liability therefor.
3. Each Owner (save and except F.S.I. as the Owner of the Government Accommodation) shall pay to the Manager on the due date his due proportion of the management expenses and Special Fund as hereinafter provided.
4. No Owner shall make or allow to make any structural alterations or additions to the Unit owned by him which may interfere with or affect the rights of other Owners or interfere with the use and enjoyment of any other part or parts of the Development whether in separate or common occupation nor shall the Manager make any structural alterations to any part of the Development which will interfere with or affect the rights of Owners. No Owner shall use cut injure alter or interfere with any part or parts of the Common Areas or any of the Common Facilities or any equipment or apparatus on in or upon the Land or the Development not being equipment or apparatus for the exclusive use and benefit of any individual Owner. An Owner shall not be prevented from taking legal action against another Owner in respect of a breach of this Clause.
5. No Owner shall do or permit or suffer to be done by his lessees, tenants, occupiers or licensees any act, deed, matter or thing which in any way interferes with or affects or which is likely to interfere with or affect the construction of any part of the Land or the Development and the carrying out of works in any part of the Land or the Development which have not yet been sold or assigned by the First Owner which construction or works are carried out by virtue of the rights reserved to the First Owner under this Deed.
6. Each Owner shall be responsible for and shall indemnify the Manager all other Owners and occupiers of any part of the Development against all actions proceedings claims and demands whatsoever arising out of or in respect of any loss or damage to any person or property caused by or as the result of the act or negligence of such Owner or any occupier of any part of the Development owned by him or any person using such part of the Development with his consent express or implied or by or through or in any way owing to the overflow of water gas or other effluent therefrom.
7. Each Owner shall be responsible to the Manager and the other Owners for the time being for the acts and omissions of all persons occupying with his consent express or implied the Unit owned by him and shall pay all costs charges and expenses incurred in repairing or making good any loss or damage caused by the act neglect or default of any such person. In the case of loss or damage which the Manager is responsible to make good or repair, such costs charges and expenses shall be recoverable by the Manager as hereinafter provided and in the case of loss or damage suffered by other

Owners or occupiers of any part of the Development which the Manager is not responsible to repair or make good, such costs charges and expenses together with all other damages recoverable by law shall be recoverable by the person or persons sustaining the loss or damage.

8. No Owner shall at any time exercise or attempt to exercise any statutory or common law right to partition the Land and the Development.

9. No Owner shall do or permit or suffer to be done and each Owner shall take all possible steps to prevent his tenants occupiers or licensees from doing any act deed matter or thing which in any way interferes with or affects or which is likely to interfere with or affect the maintenance of the Development.

10. Each Owner (save and except F.S.I. as the Owner of the Government Accommodation) shall notwithstanding the obligations of the Manager to maintain the Development, at his own costs and expenses, keep the Unit in respect of which he is entitled to exclusive possession use and/or enjoyment and those fixtures fittings services or facilities which exclusively serve the same whether or not they are located inside his Unit in good repair and condition and shall be responsible for the financial support and maintenance of the same and in a manner so as to avoid any loss damage nuisance or annoyance to the Owners or occupiers of any other part or parts of the Development. The expenses of keeping in good and tenable repair and condition the interior of each Unit and all the fixtures and fittings and all plumbing and other utility fittings and services therein or appertaining thereto (whether or not they are located inside or outside the Unit) and all the windows, window frames and doors thereof shall be borne by such Owner who is entitled to the sole and exclusive use occupation and enjoyment thereof.

11. No partitioning shall be erected or installed which does not leave clear access for fire exits and no windows shall be wholly or partially blocked or the light and air therefrom in any way obstructed save and except that an Owner of a Residential Unit may install curtain(s) and/or blinds in his Residential Unit for normal household use.

12. No Owner shall use or permit or suffer his Unit to be used for any illegal or immoral purpose and no Owner shall use or permit or suffer the Unit owned by him to be used for any purpose other than that permitted by the Government Grant and the Building Authority and in accordance with any applicable ordinance or other regulations or any Government or other permit consent or requirement from time to time applicable thereto and in particular no Owner shall use or permit or suffer any part of the Development to be used as a mahjong school, funeral parlour, coffin shop, temple, buddhist hall or for the performance of the ceremony known as "Ta Chai (打齋)" or any similar ceremony or as a boarding house, dance hall, guest house, hotel apartment, ballroom or pawn shop or for any offensive trade or business or cause or permit or suffer to be done any act or thing in his Unit which may be in contravention of the terms and conditions in the Government Grant or become a nuisance or annoyance to or cause danger to the other Owners or occupiers for the time being of any other part or parts of the Development.

13. No part of the Common Areas shall be obstructed or incumbered nor shall any articles boxes material refuse or any other matter or things be placed or left thereon nor shall any part of such Common Areas be used for any business or private purpose and no Owner will do or suffer or permit to be done anything in such Common Areas as may be or become a nuisance or cause annoyance to any other Owners or occupiers of the Development. For the avoidance of doubt, the costs and expenses for the maintenance, repair and replacement of air-conditioning unit(s) serving a Residential Unit shall be borne by the Owner of that Residential Unit.

14. The refuse storage and material recovery chamber and/or garbage disposal areas (if any) shall be used only in the manner prescribed by and subject to the House Rules.

15. No Owner shall have the right (unless prior written notice is given to the Manager and with the prior written consent of the Manager) to alter repair connect to or in any other way interfere with or affect the working of the Common Facilities or to enter into any of the areas housing the Common Facilities for carrying out any such purposes and Provided that the least disturbance is caused and any damage caused thereby shall be made good by the Manager at the expense of such Owner.

16. No Owner shall be entitled to connect to any aerial or other antenna installed by the Manager except with the permission of the Manager and in accordance with any House Rules relating to the same. No Owner shall affix or install his own private aerial or antenna outside any part of the Development.

17. No Owner shall do or permit to be done any act or thing which may or will alter the external appearance of the Development or any part thereof and in particular no external shades, awnings, fences, metal grilles, partitions or any other structure or thing shall be placed, installed, exhibited, affixed, erected or attached or caused or permitted to remain in, about, on or at any part of the external wall, flat roof(s), roof(s) or top roof(s) of the Development or any part thereof. This Clause shall not apply to the Commercial Accommodation in the case where the whole of the Commercial Accommodation is held by a single Owner.

18. Subject to the rights of (i) the Owner of the Commercial Accommodation as stated in Clause 11(f) of Section II of this Deed and (ii) F.S.I. as the Owner of the Government Accommodation as provided in this Deed, no external signs signboards notices advertisements flags banners poles cages brackets flowers shelves or other projections or structures whatsoever extending outside the exterior of the Development shall be erected installed or otherwise affixed or projected from the Development or any part thereof without the prior written consent of the Manager and (if necessary) the Director of Lands and/or other relevant Government authorities and no Owner shall erect affix install or attach or permit or suffer to be erected affixed installed or attached in or on external part of or to be displayed from any Unit any advertising or other sign of any description without the prior written approval of the Manager and (if necessary) the Director of Lands and/or other relevant Government authorities.

19. No Owner shall throw out or discard or permit or suffer to be thrown out or discarded from any part of the Development owned by him any refuse rubbish litter or other article or thing whatsoever except in the course of the proper disposal thereof and in using the facilities for such disposal provided by the Manager.

20. (a) All Owners (including the First Owner) as long as they remain Owners shall at all times observe and comply with the conditions of the Government Grant and this Deed.

(b) All Owners (save and except F.S.I. as the Owner of the Government Accommodation) as long as they remain Owners shall at all times observe and perform the House Rules. This sub-clause shall not apply to the Commercial Accommodation or the Car Park Areas in the case where the whole of the Commercial Accommodation or the whole of the Car Park Areas (as the case may be) is held by a single Owner.

21. Each Owner may at his own expenses install in the Unit owned by him additions improvements fixtures fittings and decoration and may remove the same Provided however that no such installation or removal shall cause any structural damage or interfere with the proper enjoyment and use of any other part of the Development.

22. Clothing or laundry shall not be hung outside any Unit (other than in the spaces specifically provided therefor) or in the Common Areas.

23. No Owner shall do or suffer or permit to be done anything whereby the flushing or drainage system of the Development may be clogged or the efficient working thereof may be impaired or the supply of water, electricity or gas shall be affected or likely to be affected.

24. No Owner (except the Owner of the Commercial Accommodation and the Owner of the Government Accommodation) shall store or permit or suffer to be stored in the part of the Development owned by him or in any other area any hazardous dangerous explosive or combustible goods or materials except:

- (a) such as may be permitted by licence issued by the Fire Services Department under the Dangerous Goods Ordinance (Chapter 295 of the Laws of Hong Kong) or other competent authority concerned and in any event only with the prior written approval of the Manager;
- (b) such as may be reasonably required for the purpose of domestic cooking and heating in his Residential Unit; or
- (c) such household goods, products, materials and substances as may normally or reasonably be regarded or accepted as being required or used in connection with domestic purposes in a Residential Unit or for personal use of an Owner or occupier of a Residential Unit provided that the storage, use and quantities will not present a risk to the other Owners or occupiers of other parts of the Development.

25. No Owner shall cause any damage to or interfere in any way with the Common Areas and/or the Common Facilities.

26. No Owner shall do anything in the Development whereby excessive noise vibration or resonance or other form of disturbance is created to the detriment of the Development or other persons in or outside the Land Provided that in the event of a breach hereof by the Owner the defaulting Owner shall make good any damage caused thereby to the Development or any part or parts thereof or to the occupants thereof and Provided Further that the making good of such damage as aforesaid shall be without prejudice to any further right which the Manager may exercise by virtue of such breach. No Owner shall permit the playing of mahjong in any Unit between 11 p.m. and 9 a.m. if any noise so created will be audible from outside his Unit so as to cause disturbance to the Owners or occupiers of any other part of the Development.

27. No Owner shall alter or permit or suffer to be altered any part of the sprinkler system, the fire fighting equipment or the fire prevention system installed in any part of the Development except that such alteration shall be carried out by the Manager or a registered contractor appointed or approved by the Manager at the expense of such Owner causing the alteration in accordance with the Fire Service (Installation Contractors) Regulations (Chapter 95A of the Laws of Hong Kong) and with the prior approval of the Manager and the Fire Services Department.

28. (a) No Owner shall install any air-conditioning unit fitting or plant or any other fitting or fixture through the windows or external walls of the Development (except in positions already provided for such purpose) without the prior written consent of (if necessary) the Director of Lands and/or other relevant Government authorities to any such installations and the conditions of such consent having been complied with.

- [(b) Each Owner shall take all possible measures to prevent excessive noise, condensation or dripping on to any part of the Land or the Development. Every Owner shall also at his own cost and expense keep and maintain the air-conditioning or other units or plants (if any) serving exclusively his Unit in good repair and condition.]

[(c) For the avoidance of doubt, no individual air-conditioner platform shall be erected or caused to be erected by any Owner at the external walls of the Development.]

[(d) The Areas for Air-conditioning shall not be used for any purpose other than for placing or installing air-conditioning units.]

29. No Owner shall use the Common Areas or any part thereof for the purpose of drying laundry or hanging or placing or storing any dustbins garbage cans furniture machinery goods or chattels or other things thereon or therein (except in the course of the proper disposal of refuse rubbish litter or other article and in using the facilities for such disposal provided by the Manager).

30. No Owner shall install any furnace boiler or other plant or equipment or use any fuel in any part of the Development that might in any circumstance produce smoke, gas, liquid, solid or otherwise AND which shall constitute a breach of the provisions of the Government Grant or any ordinance or any amendment thereof.

31. Each Owner shall comply with and observe all ordinances, by-laws, regulations and rules for the time being in force in Hong Kong, including but not limited to those governing the control of any form of pollution (including noise and water pollution), whether aerial or otherwise, and for the protection of the environment.

32. No Owner shall discharge or permit or suffer to be discharged unto any public sewer, storm-water drain or channel without the prior written consent of the Manager and the Director of Environmental Protection.

33. Each Owner shall at his own expense and to the satisfaction of the Director of Fire Services provide access for fire appliances and fire personnel to the Land and the Development and shall permit access thereof for such purposes and at such time or times as the said Director may require. Each Owner shall throughout the term of the Government Grant maintain the said access at his own expense and to the satisfaction for the said Director.

34. Each Owner shall observe and perform all the covenants agreements and conditions contained in the Government Grant and on the part of the Owner to be observed and performed so far as the same relate to the Undivided Shares of the Land and the part of the Development owned by such Owner and such Owner shall from time to time and at all times keep the other Owners of the Development fully indemnified from and against all proceedings costs claims and expenses on account of any failure to perform and observe any of the said covenants agreements and conditions so far as they relate as aforesaid.

35. All complaints touching or concerning the Land and the Development shall be made in writing to the Manager.

36. Notwithstanding anything herein contained, nothing in this Deed shall operate to prohibit, prevent, hinder or prejudice the establishment or operation of residential care home as defined in the Residential Care Homes (Elderly Persons) Ordinance (Chapter 459 of the Laws of Hong Kong), any regulations made thereunder and any amending legislation, or residential care home for PWDs as defined in the Residential Care Homes (Persons with Disabilities) Ordinance (Chapter 613 of the Laws of Hong Kong), any regulations made thereunder and any amending or replacing legislation, or the use of the Land or any part thereof or the Development or any part thereof for the purpose of residential care home as defined in the Residential Care Homes (Elderly Persons) Ordinance (Chapter 459 of the Laws of Hong Kong), any regulations made thereunder and any amending legislation or residential care home for PWDs as defined in the Residential Care Homes (Persons with Disabilities) Ordinance (Chapter 613 of the Laws of Hong Kong), any regulations made

thereunder and any amending or replacing legislation.

37. No Owner including the First Owner shall have the right to convert the Common Areas and Facilities or any part thereof to his own use or for his own benefit unless with the approval by a resolution of the Owners' Committee. Any payment received for the granting of such approval shall be credited to the Special Fund.

38. No Owner (including the First Owner) shall have the right to convert or designate as Common Areas and Facilities such part(s) of the Development the sole and exclusive right and privilege to hold, use, occupy and enjoy the same as may be held by him unless the approval by a resolution of the Owners at an Owners' meeting convened under this Deed has been obtained. Neither the Owners (including the First Owner) nor the Manager shall have the right to re-convert or re-designate the Common Areas and Facilities to his own use or for his own benefit. Notwithstanding anything contained in this Clause 38, (i) the exercise of the right of the single Owner of the whole of the Commercial Accommodation under Clause 11(c) of Section II of this Deed to designate the relevant items mentioned in the said Clause 11(c) as Commercial Common Areas and (ii) the exercise of the right of the single Owner of the whole of the Car Park Areas under Clause 12(c) of Section II of this Deed to designate the relevant items mentioned in the said Clause 12(c) as Car Park Common Areas and Commercial Common Areas shall not require any approval by a resolution of Owners at an Owners' meeting convened under this Deed.

39. No Owner shall remove or interfere with any tree growing on the Land or adjacent thereto except with the prior written consent of the Director of Lands and in compliance with any conditions that may be imposed by the Director of Lands.

40. Each Owner of a Unit shall:

- (a) comply with the NIA in respect of all Approved Noise Mitigation Measures (if any) forming part of his Unit; and
- (b) at his own expense inspect, maintain and carry out all necessary works for the maintenance of all Approved Noise Mitigation Measures (if any) forming part of his Unit in accordance with the NIA.

41. No Owner shall perform installation or repair works to the electrical wiring from the switch rooms forming part of the Common Areas and Facilities to any part or parts of the Development save with the written approval of the Manager. Such works with respect to the Residential Units shall be carried out by the Manager or any contractor approved by the Manager at the expense of the Owner or Owners concerned and in such manner as the Manager shall in its absolute discretion think fit.

42. No Owner shall permit or suffer to be erected, affixed, installed or attached in or on or at the window or windows or door or doors or entrance or entrances of any Unit any metal grille or shutter or gate which shall in any way contravene the regulations of the Fire Services Ordinance (Chapter 95 of the Laws of Hong Kong) or other competent authority concerned from time to time in force and/or which may in any way impede the free and uninterrupted passage over, through and along any of the Common Areas and Facilities.

- 43. (a) The Greenery Areas shall not be used for any purpose other than as greenery areas without the prior consent of the Building Authority.
- (b) The Office Accommodation for Watchman and Caretakers shall not be used for any purpose other than office accommodation for watchmen or caretakers or both, who are wholly and necessarily employed on the Land and in the Development.

- (c) The Owner's Corporation Office shall not be used for any purpose other than for meetings and administrative work of the Owners' Corporation or the Owners' Committee formed or to be formed in respect of the Land and the Development.
 - (d) The Covered Landscaped and Play Area shall not be used for any purpose other than landscaped and play areas.
 - (e) The Horizontal Screens / Covered Walkway shall not be used for any purpose other than horizontal screens or covered walkway.
 - (f) The Recreational Facilities shall not be used for any purpose other than for recreational purposes. The Recreational Facilities shall only be used by the residents of the Residential Units and their bona fide visitors and by no other person or persons.
 - (g) The Wider Common Corridor and Lift Lobbies shall not be used for any purpose other than corridors and lift lobbies.
 - (h) The Maintenance and Repair Access shall not be used for any purpose other than access for maintenance and repair.
44. (a) The Owners (save and except F.S.I. as the Owner of the Government Accommodation) shall at their own expense and in all respects to the satisfaction of the Director of Lands maintain the Items.
- (b) The Items shall be managed and maintained by the Manager. The Owners (save and except F.S.I. as the Owner of the Government Accommodation) shall indemnify and keep indemnified the Government and F.S.I. from and against all liabilities, claims, losses, damages, expenses, charges, costs, demands, actions and proceedings whatsoever and howsoever arising whether directly or indirectly out of or in connection with the failure of the Manager to manage and maintain the Items.
45. (a) The Owners shall at their own costs and expenses maintain in good substantial repair and condition to the satisfaction of the Director of Lands and carry out all works in respect of any and all slopes (if any), slope treatment works (if any), retaining walls (if any) and other structures (if any) within or outside the Land (collectively "**the Slopes and Retaining Walls**") as required by the Government Grant and in accordance with the Geoguide 5-Guide to Slope Maintenance issued by the Geotechnical Engineering Office (as amended or substituted from time to time) and the maintenance manual for the Slopes and Retaining Walls ("**the Slope Maintenance Manual**") prepared in accordance with such Geoguide 5.
- (b) The Manager shall have full authority of the Owners to engage suitable qualified personnel to inspect, keep and maintain in good substantial repair and condition, and carry out any necessary works in respect of, the Slopes and Retaining Walls (if any) in compliance with the conditions of the Government Grant and in accordance with the Slope Maintenance Manual and all guidelines issued from time to time by the appropriate Government departments regarding the maintenance of slopes and retaining walls. For the purpose of this sub-clause, the reference to "the Manager" includes the Owners' Corporation, if formed.
- (c) All Owners shall pay the Manager all costs lawfully incurred or to be incurred by the Manager in carrying out maintenance, repair and any other works in respect of the Slopes and Retaining Walls (if any).

- (d) The Manager shall not be made personally liable for carrying out any such requirements in respect of the Slopes and Retaining Walls (if any) under the conditions of the Government Grant, which shall remain the responsibility of the Owners if, having used all reasonable endeavours, the Manager has not been able to collect the costs of the required works from all Owners.
- (e) The First Owner shall deposit a full copy of the Slope Maintenance Manual (if any) in the management office of the Development within one month after the date of this Deed for inspection by all Owners free of charge and taking copies upon payment of a reasonable charge. All charges received shall be credited to the Special Fund.

For the purpose of this Clause 45, all references to "Owner" or "Owners" shall exclude F.S.I. as the Owner of the Government Accommodation.

46. No alteration or addition to the Footbridge Connections or any part or parts thereof shall be made without the prior consent of the Director of Lands.

47. The covenants, provisions and restrictions set out in this Subsection A shall be subject to and without prejudice to the rights reserved to the First Owner under Clause 8 of Section II of this Deed and the rights reserved to the Owner of the Commercial Accommodation under Clause 11 of Section II of this Deed and the rights reserved to the Owner of the Car Park Areas under Clause 12 of Section II of this Deed and also the rights and privileges of F.S.I. as the Owner of the Government Accommodation.

B. Covenants and provisions applicable to Owners of Residential Units

1. Without prejudice to the other provisions of this Deed, no Residential Unit shall be used for any purpose other than for private residential purposes and in particular no Residential Unit shall be used as a boarding house, apartment house or for any form of commercial letting or occupancy in bed spaces or cubicles or as hostel or the like.

2. Subject to the rights of the First Owner and the rights of the Owner of the Commercial Accommodation and the F.S.I. as the Owner of the Government Accommodation herein provided, no Owner shall erect or place or cause or permit to be erected or placed any advertising sign or structure on the flat roof(s) (if any) or roof(s) (if any) or top roof(s) (if any) of the Development or any part thereof.

3. Without prejudice to the rights of the First Owner and the rights of the Owner of the Commercial Accommodation and the F.S.I. as the Owner of the Government Accommodation herein provided, no Owner shall erect, affix, install or attach or permit or suffer to be erected, affixed, installed or attached in or on or to be displayed from any Residential Unit or any part thereof (whether interior or exterior) or any window of such Residential Unit any advertising or other sign of any description.

4. Water closets and other water apparatus in the Development shall not be used for any purpose other than those for which they were constructed, nor shall any rubbish, rags or any other articles be thrown into the same. Any damage resulting from misuse of any water closets or apparatus shall be paid for by the Owner or occupier in whose Residential Unit it shall have been caused.

5. No Residential Unit or any part thereof shall be used for the storage of goods or merchandise other than the personal and household possession of the Owner or occupier.

6. Bicycles, baby carriages or similar vehicles shall not be allowed to stand in any passageways or the Common Areas (except that bicycles may be parked within the Bicycle Parking Spaces which are reserved only for the parking of bicycles).

7. An Owner or occupier of a Residential Unit may bring on to or keep or harbour any dogs, cats, pets, livestock, live poultry, fowls, birds or animals in his Residential Unit in accordance with the House Rules PROVIDED THAT (a) no live poultry, birds or animals may be kept in any Residential Unit if the same have been the cause of reasonable written complaint to the Manager by the Owners or occupiers of at least three (3) Units in the Land and the Development, (b) trained guide dogs on leash for the blind may be brought into any part of the Development whilst guiding any person with disability in vision and (c) no dogs may be permitted in lifts or any parts of the Development intended for common use unless they are carried or on leash.

8. (a) The Owner of the Non-enclosed Areas shall (i) at his own cost keep the interior of such Non-enclosed Areas in good and substantial repair and condition and shall use the same in all respects in compliance with this Deed, the Occupation Permit, the Buildings Ordinance (Chapter 123 of the Laws of Hong Kong) and such other ordinances, by-laws and regulations promulgated by the Government and (ii) be responsible for the financial support and maintenance of the same.

(b) No part of any balcony or the covered areas beneath the balcony shall be enclosed above safe parapet height other than as under the Building Plans.

(c) No part of any utility platform or the covered areas beneath the utility platform shall be enclosed above safe parapet height other than as under the Building Plans.

(d) The Non-enclosed Areas shall only be used as balconies or utility platforms (as the case may be) or covered area beneath the balconies or covered area beneath the utility platforms (as the case may be) in relation to or in connection with the use and enjoyment of the Residential Units for which they are provided.

9. No Owner shall construct illegal structures on any flat roof(s) or roofs of the Development of whatsoever nature that contravene any ordinances, by-laws or regulations promulgated by the Government from time to time.

10. No Owner shall keep, hang or exhibit or permit or suffer to be kept, hung or exhibited any clothing, laundry or object(s) in the Common Areas.

11. (a) The Owner of each Open Kitchen Unit shall at his own costs and expenses observe and comply with and shall cause his tenants, licensees and/or occupants to observe and comply with the Fire Safety Management Plan (in particular the provisions set out in the Fifth Schedule hereto) and any guideline or direction to be issued or given by the Manager from time to time relating to the implementation of the Fire Safety Management Plan. In particular, the Owner of each Open Kitchen Unit shall maintain the fire services installation within his Open Kitchen Unit at his own costs and expenses and shall not alter, remove or obstruct any of the fire services installation.

(b) The Owner of each Open Kitchen Unit shall allow and shall cause his tenants, licensees and/or occupants to allow the Manager and/or the registered fire services installation contractor(s) appointed by the Manager to enter into the Open Kitchen Unit to carry out inspection and maintenance of the fire services installation in his Open Kitchen Unit (at the cost and expense of the relevant Owner). Unless more frequent inspection is required by the Manager and/or the relevant Government

authorities, such inspection will be carried out once a year. The Manager shall on behalf of the Owners of the Open Kitchen Units carry out and implement the plans relating to maintenance, inspection and check, staff training, fire action and fire prevention as set out in the Fire Safety Management Plan. Without limiting the generality of the foregoing, the Manager is hereby given full authority by the Owners of the Open Kitchen Units to engage or employ the registered fire services installation contractor(s) for the annual inspection and check, testing, keeping and maintaining in good substantial repair and condition, and carrying out any necessary works in respect of the fire services installations as specified in and in accordance with the Fire Safety Management Plan and submit the maintenance certificate to the Fire Services Department.

- (c) The First Owner (which expression, for the purpose of this sub-clause, shall exclude its successors and assigns) shall, within one month of the date of this Deed, cause to be deposited, at the management office of the Development, a full copy of the Fire Safety Management Plan for inspection by the Owners free of charge, and for taking copies upon payment of a reasonable charge. All charges received for such copies shall be credited to the Special Fund.

12. All Owners of the Residential Units shall at all times observe and perform [the Fitting Out Rules and] the House Rules.

13. No Owner shall use any portion of the common wall or the common partition wall or the common fence wall separating his Residential Unit from the adjoining Residential Unit so as to interfere with the use and enjoyment of the Owner of the adjoining Residential Unit. No Owner shall erect any fence or any structure or protrusion (such as spikes or wire) on top of the common wall or the common partition wall or the common fence wall without the written consent of the Owner of the adjoining Residential Unit and the written consent of the Manager. No Owner shall put structures of any kind (such as fish ponds) so near to the common wall or the common partition wall or the common fence wall as to cause leakage of water to the other side of the common wall or the common partition wall or the common fence wall or as to be likely to cause the common wall or the common partition wall or the common fence wall to collapse.

14. An Owner whose Residential Unit includes Approved Noise Mitigation Measures shall be responsible for the control, operation, financial support and maintenance of such Approved Noise Mitigation Measures forming part of his Residential Unit. No Owner shall alter or remove or permit or suffer to be altered or removed any of the Approved Noise Mitigation Measures forming part of his Residential Unit.

15. The Owners of those Residential Units consisting of any [balconies and utility platforms] shall be responsible for the maintenance, repair and replacement (if so required) of the balustrades, railings or grilles (as the case may be) of the [balconies (if any) and utility platforms (if any)] of their respective Residential Units. No Owner shall change or replace the grilles, railings and/or balustrades of the [balcony (if any) and utility platform (if any)] of his Residential Unit save and except in accordance with the standards and requirements laid down by the Manager.

16. (a) Except with the prior written consent of the Director of Lands, no Owner shall carry out or permit or suffer to be carried out any works in connection with any Residential Unit, including but not limited to demolition or alteration of any partition wall or any floor or roof slab or any partition structure, which shall result in such Residential Unit being internally linked to and accessible from any adjoining or adjacent Residential Unit.
- (b) The Manager shall deposit in the management office the record provided by the

Director of Lands of the information relating to the consent given under Special Condition No.(63) of the Government Grant for inspection by all Owners free of costs and for taking copies at their own expense and on payment of a reasonable charge, all charges received to be credited to the Special Fund.

17. The covenants, provisions and restrictions set out in this Subsection B shall be subject to and without prejudice to the rights reserved to the First Owner under Clause 8 of Section II of this Deed and the rights reserved to the Owner of the Commercial Accommodation under Clause 11 of Section II of this Deed and the rights reserved to the Owner of the Car Park Areas under Clause 12 of Section II of this Deed and also the rights and privileges of F.S.I. as the Owner of the Government Accommodation.

C. Covenants and provisions applicable to Owner(s) of the Car Park Areas

[1. The Residential Parking Spaces, the Residential Motor Cycle Parking Spaces and the parking spaces provided within the Public Vehicle Park shall only be used for such purposes in accordance with the Government Grant and without prejudice to the generality of the foregoing, no Owner shall use or permit or suffer to be used any of such spaces for the storage, display or exhibiting of motor vehicles for sale or otherwise or for the provision of motor vehicle cleaning and beauty services.

2. The Non-Industrial / RCHE Loading and Unloading Space shall only be used for such purposes in accordance with the Government Grant.

3. No Owner shall permit or allow any motor vehicle or motor cycle parking in the Car Park Areas to deteriorate to a condition detrimental to the environmental appearance and safety of the Development.]

4. The First Owner (which expression, for the purpose of this Clause 4 only, shall exclude its assigns) shall, in accordance with Special Condition No.(44)(n) of the Government Grant, at its expense at all times during the term of the Government Grant uphold, maintain, repair, operate, conduct and manage at its own expense the Public Vehicle Park and everything forming a portion of or pertaining to it and in all respects in accordance with all ordinances, bye-laws and regulations which are or may at any time be in force in Hong Kong and to the satisfaction of the Commissioner for Transport.

5. Until such time as the Pedestrian Link(s) (forming part of the Car Park Areas) are designated as and forming part of the Car Park Common Areas in any Sub-Deed in respect of the Car Park Areas, the single Owner of the Car Park Areas shall maintain the Pedestrian Link(s) (forming part of the Car Park Areas) in good and substantial repair and condition to the satisfaction of the Director of Lands pursuant to Special Condition No.(32)(c) of the Government Grant.

6. The covenants, provisions and restrictions set out in this Subsection C shall be subject to and without prejudice to the rights reserved to the First Owner under Clause 8 of Section II of this Deed and the rights reserved to the Owner of the Commercial Accommodation under Clause 11 of Section II of this Deed and the rights reserved to the Owner of the Car Park Areas under Clause 12 of Section II of this Deed and also the rights and privileges of F.S.I. as the Owner of the Government Accommodation.

D. Covenants and provisions applicable to Owner(s) of the Commercial Accommodation

1. Subject to the rights and privileges reserved unto the First Owner, the Commercial Accommodation shall not be used otherwise than in accordance with the Government Grant.

2. No Owner shall use the Commercial Accommodation for carrying on any business or trade in contravention of any of the provisions of the Government Grant or in contravention of any restriction or prohibition imposed by any appropriate Government authority.

3. No Owner shall place on any part of the floors of the Commercial Accommodation any machinery goods or merchandise which may cause the maximum floor loading-bearing capacity thereof to be exceeded and in the event of breach of this covenant the Owner shall make good any damage caused thereby to that part of the Development or any fixtures and fittings therein provided that the making good of such damage as aforesaid shall be without prejudice to any further right which may be exercised by the Manager by virtue of such breach.

4. No Owner of the Commercial Accommodation shall cause or permit any offensive or unusual odours to be produced upon, permeate through or emanate from the part of the Land and the Development owned by him or allow any garbage or waste food to accumulate on such part or other part of the Land and the Development.

5. In the case of any Owner operating a restaurant in any part of the Commercial Accommodation, such Owner shall keep at his own expense all kitchens and cooking equipment and water apparatus and grease trap(s), if any, (whether or not they are installed inside his Unit) used by him and his servants agents licensees and customers in good clean sanitary and tenantable repair and condition in accordance with the regulations or by-laws of all Government authorities concerned.

6. Water closets and other water apparatus in the Development shall not be used for any purpose other than those for which they were constructed, nor shall any rubbish, rags or any other articles be thrown into the same. Any damage resulting from misuse of any water closets or apparatus shall be paid for by the Owner or occupier in whose Unit it shall have been caused.

7. No Owner of the Commercial Accommodation shall cause any cover of the service channels or manholes or underground drains or pipes or any other apparatus and equipment used or installed for the benefit of the Land or the Development or any part or parts thereof on or under the Ground Floor of the Development located outside his Unit or form part of his Unit or on the ceiling of the part of the Commercial Accommodation owned by him to be concealed or covered or blocked so as not to obstruct or impede any rebuilding, repairing, renewing, cleaning, painting, decorating, inspecting, examining or maintaining of any of the Common Areas and Facilities.

8. No Owner of the Commercial Accommodation shall obstruct the smoke vents and the areas surrounding the opening of the vents nor shall any refuse or other matter or thing be placed or left thereon.

9. All Owners of the Commercial Accommodation shall at all times observe and perform the Fitting Out Rules. [This Clause shall not apply to the Commercial Accommodation in the case where the whole of the Commercial Accommodation is held by a single Owner.]

10. Until such time as the Pedestrian Link(s) (forming part of the Commercial Accommodation) are designated as and forming part of the Commercial Common Areas in any Sub-Deed in respect of the Commercial Accommodation, the single Owner of the Commercial Accommodation shall maintain the Pedestrian Link(s) (forming part of the Commercial Accommodation) in good and substantial repair and condition to the satisfaction of the Director of

Lands pursuant to Special Condition No.(32)(c) of the Government Grant.

11. Until such time as the Pedestrian Walkways (forming part of the Commercial Accommodation) are designated as and forming part of the Commercial Common Areas in any Sub-Deed in respect of the Commercial Accommodation, the single Owner of the Commercial Accommodation shall keep the Pedestrian Walkways open for use by the public 24 hours a day free of charge without any interruption pursuant to Special Condition No.(32)(e) of the Government Grant.

12. Until such time as the Footbridge Connections (forming part of the Commercial Accommodation) are designated as and forming part of the Commercial Common Areas in any Sub-Deed in respect of the Commercial Accommodation, the single Owner of the Commercial Accommodation shall maintain, upkeep, manage and repair in good and substantial repair and condition to the satisfaction of the Director of Lands the Footbridge Connections pursuant to Special Condition No.(33)(a) of the Government Grant.

13. The Non-Industrial Parking Spaces, the Non-Industrial Motor Cycle Parking Spaces and the Non-Industrial Parking Space for Disabled Persons shall only be used for such purposes in accordance with the Government Grant and without prejudice to the generality of the foregoing, no Owner shall use or permit or suffer to be used any of such spaces for the storage, display or exhibiting of motor vehicles for sale or otherwise or for the provision of motor vehicle cleaning and beauty services.

14. The Non-Industrial Loading and Unloading Spaces (Commercial Accommodation) shall only be used for such purposes in accordance with the Government Grant.

15. The covenants, provisions and restrictions set out in this Subsection D shall be subject to and without prejudice to the rights reserved to the First Owner under Clause 8 of Section II of this Deed and the rights reserved to the Owner of the Commercial Accommodation under Clause 11 of Section II of this Deed and the rights reserved to the Owner of the Car Park Areas under Clause 12 of Section II of this Deed and also the rights and privileges of F.S.I. as the Owner of the Government Accommodation.

E. Covenants and provisions applicable to Owner of the Government Accommodation

1. F.S.I. as the Owner of the Government Accommodation shall be responsible for the maintenance and management of the Government Accommodation but not the remainder of the Development.

SECTION VI

MANAGEMENT OF THE DEVELOPMENT

A. Appointment of Manager

1. The management of the Land and the Development shall be undertaken by the Manager subject to the Ordinance, the Government Grant, this Deed and the applicable laws.

2. (a) Subject to the provisions of the Ordinance, the DMC Manager, HONG KONG HOUSING SOCIETY, is hereby appointed as the first manager to manage the Land and the Development for the initial term of TWO years from the date of such appointment under this Deed and thereafter shall continue to manage the Development until its appointment is terminated in accordance with the provisions of this Deed.

(b) The appointment of the Manager shall be terminated:-

- (i) by resignation from such appointment by the Manager giving not less than three months' notice in writing of his intention to resign:-
 - (1) by sending such a notice to the Owners' Committee; or
 - (2) where there is no Owners' Committee, by giving such a notice to each of the Owners and by displaying such a notice in a prominent place in the Development.

Such notice may be given:-

- (1) by delivering it personally to the Owner; or
 - (2) by sending it by post to the Owner at his last known address; or
 - (3) by leaving it at the Owner's Unit or by depositing it in the letter box for that Unit; or
- (ii) if the Manager is wound up or has a receiving order made against it.
- (c) (i) Subject to sub-clause (c)(v) of this Clause, at a general meeting convened for the purpose, an Owners' Corporation may, by a resolution passed by a majority of the votes of the Owners voting either personally or by proxy and supported by the Owners of not less than 50% of the Undivided Shares in aggregate, terminate by notice the DMC Manager's appointment without compensation.
- (ii) A resolution under sub-clause (c)(i) of this Clause 2 shall have effect only if:-
 - (1) the notice of termination of appointment is in writing;
 - (2) provision is made in the resolution for a period of not less than 3 months' notice or, in lieu of notice, provision is made for an agreement to be made with the DMC Manager for the payment to him of a sum equal to the amount of the remuneration which would

- have accrued to him during that period;
- (3) the notice is accompanied by a copy of the resolution terminating the DMC Manager's appointment; and
 - (4) the notice and the copy of the resolution is given to the DMC Manager within 14 days after the date of the meeting.
- (iii) The notice and the copy of the resolution referred to in sub-clause (c)(ii)(4) of this Clause 2 may be given:-
- (1) by delivering them personally to the DMC Manager; or
 - (2) by sending them by post to the DMC Manager at his last known address.
- (iv) If a notice to terminate the Manager's appointment is given under this sub-clause (c):-
- (1) no appointment of a new Manager shall take effect unless the appointment is approved by a resolution of the Owners' Committee (if any); and
 - (2) if no such appointment is approved under sub-clause (c)(iv)(1) of this Clause 2 by the time the notice expires, the Owners' Corporation may appoint another Manager and, if it does so, the Owners' Corporation shall have exclusive power to appoint any subsequent manager.
- (v) For the purposes of sub-clause (c)(i):-
- (1) only the Owners of Undivided Shares who pay or who are liable to pay contribution towards the management expenses relating to those Undivided Shares shall be entitled to vote;
 - (2) the reference in sub-clause (c)(i) to the "Owners of not less than 50% of the Undivided Shares in aggregate" shall be construed as a reference to the Owners of not less than 50% of the Undivided Shares in aggregate who are entitled to vote.
- (vi) If a contract for the appointment of a Manager other than the DMC Manager contains no provision for the termination of the Manager's appointment, sub-clauses (c)(i), (c)(ii), (c)(iii) and (c)(v) of this Clause apply to the termination of the Manager's appointment as they apply to the termination of the DMC Manager's appointment.
- (vii) Sub-clause (c)(vi) of this Clause 2 operates without prejudice to any other power there may be in a contract for the appointment of a Manager other than the DMC Manager to terminate the appointment of the Manager.
- (viii) If any person has given an undertaking in writing to, or has entered into an agreement with, the Government to manage or be responsible for the management of the Development, and the Owners' Corporation has appointed a Manager under sub-clause (c)(iv)(2) of this Clause 2, the

Owners' Corporation shall be deemed to have given to that person an instrument of indemnity under which the Owners' Corporation shall be liable to indemnify that person in respect of any act or omission by the Manager appointed under that sub-clause that may otherwise render that person liable for a breach of that undertaking or agreement.

- (ix) This sub-clause (c) is subject to any notice relating to the Development that may be published by the Secretary for Home and Youth Affairs under section 34E(4) of the Ordinance but does not apply to any single manager referred to in that section.
- (d) Prior to the formation of the Owners' Corporation, the Owners' Committee may at any time terminate the Manager's appointment without compensation by a resolution passed by a majority of votes of Owners voting either personally or by proxy in an Owners' meeting and supported by Owners of not less than 50% of the Undivided Shares in aggregate (excluding the Undivided Shares allocated to the Common Areas and Facilities) and by giving the Manager three months' notice in writing.
- (e) Upon termination of the Manager's employment in whatever manner that may occur, the Owners' Committee shall immediately thereafter appoint another service company or agent in its stead and on appointment thereof, the Owners' Committee shall on behalf of the Owners enter into a management agreement with such service company or agent defining the rights duties and obligations of the Manager which rights duties and obligations shall be consistent with those set out in this Deed.

3. Subject to the provisions of the Ordinance, the Manager shall have the authority to do all such acts and things as may be necessary or expedient for the management of the Development for and on behalf of all Owners in accordance with the provisions of this Deed and each Owner irrevocably appoints the Manager as agent in respect of any matter concerning the Common Areas and Facilities and all other matters duly authorized under this Deed.

4. The Manager, so long as it remains as the Manager of the Development, shall be bound by and shall observe and perform and comply with the covenants and conditions set out in the Government Grant and all of the conditions duties and obligations herein provided and shall have all of the rights and privileges herein granted to the Manager.

5. Notwithstanding anything herein contained, the Manager shall not represent F.S.I. or G.P.A. in any dealings with the Government.

B. Powers and duties of Manager

1. The Manager will manage the Land and the Development in a proper manner and in accordance with this Deed and except as otherwise herein expressly provided the Manager shall be responsible for and shall have full and unrestricted authority to do all such acts and things as may be necessary or requisite for the proper management of the Land and the Development. Without in any way limiting the generality of the foregoing, the Manager shall have the following duties and powers namely:-

- (a) To employ a qualified architect or professional to inspect the Development (save only the interior of the Units) including the Common Areas and Facilities at such time or times as the Manager shall deem necessary and to prepare a report of such inspection which report will be kept at the management office of the Development and will be open to inspection by all Owners and occupiers of any part of the Development and

the Manager will furnish upon request to any such Owner or occupier a copy of the report at a reasonable charge PROVIDED THAT any charges or fee collected hereunder shall be credited to the Special Fund.

- (b) To put in hand and ensure the satisfactory completion of works necessary to maintain any of the Common Areas and Facilities so as to ensure that the same are maintained in a good clean and safe condition at all times and for this purpose to employ reputable and competent contractors and workmen.
- (c) To require that all the Owners or occupiers maintain the Units owned or occupied by them and if there shall be any default on the part of any such Owners or occupiers to put in hand any necessary maintenance and to take all possible steps to recover the cost therefor from the defaulting Owner or occupier.
- (d) To paint wash tile or otherwise treat as may be appropriate the Common Areas at such intervals as the same may be reasonably required to be done.
- (e) To replace any glass in the Common Areas that has been broken.
- (f) To keep all the Common Areas properly lighted and ventilated.
- (g) To keep in good order and repair the ventilation of the enclosed Common Areas.
- (h) To keep the Common Areas and all parts thereof in a clean sanitary and tidy condition.
- (i) To arrange for refuse collection and disposal from the Common Areas and Facilities and from areas designated as refuse collection points in the Land and the Development and to prevent any decaying noxious excrementitious or other refuse matter from being deposited on the Development or any part thereof and to remove all refuse from such parts of the Development and arrange for its disposal at such regular intervals and to maintain either on or off the Development refuse collection facilities to the satisfaction of the Director of Food and Environmental Hygiene.
- (j) To prevent the obstruction of all the Common Areas and to remove any article or thing causing obstruction. If and whenever any article or thing shall be placed or stored on or in any part of the Common Areas, the Manager or its agents, servants, caretakers or cleaners of the Development shall first give the defaulting party (if identifiable) reasonable prior written notice (except in the case of emergency) to remove the article or thing causing the obstruction. In the event that such defaulting party cannot be identified, the Manager shall have the right without giving any prior notice to the defaulting party to remove such article and thing from such part of the Common Areas to another place or places as the Manager shall think fit. All costs and expenses incurred by the Manager for such removal shall be reimbursed upon demand to the Manager by the defaulting party and the defaulting party shall not claim against the Manager or its agents, servants, caretakers or cleaners for any loss or damage to such article or thing due to such removal not being an act involving criminal liability or dishonesty or negligence on the part of the Manager or its agents, servants, caretakers or cleaners.
- (k) To keep all the common sewers drains watercourse and pipes free and clear from obstructions.
- (l) To keep all the Common Facilities in good and working order and to extend or

provide additional facilities as the Manager shall in its reasonable discretion deem necessary or desirable for the benefit of the Land and the Development.

- (m) To keep all lighting equipment water and sewage systems in good and working order and in accordance with any laws and regulations applicable thereto and whenever it shall be necessary or convenient so to do at the Manager's reasonable discretion and to enter into contracts with third parties for the maintenance thereof. The Manager shall also be responsible for all works required for any alteration to the sewage system and future connection of the same to the public culvert to be constructed if so required by the Government and all costs and expenses for such works shall be borne by the Owners.
- (n) To prevent so far as is possible any refuse or other matter from being deposited washed eroded or falling from the Development onto any part of any public roads or any road-culverts sewers drains nullahs or other Government property and to remove any such matter therefrom and to ensure that no damage is done to any part of any Government or other drains waterways watercourses footpaths sewers nullahs pipes cables wires utility services or other works being in under over or adjacent to the Land or any part thereof by reason of any maintenance or other works carried out by the Manager as herein provided and to make good any such damage to the satisfaction of the Government.
- (o) To remove any structure installation signboard sunshade bracket fitting or other things in or on any part of the Development which have been erected in contravention of the terms of this Deed or of the regulations of the Buildings Ordinance (Chapter 123 of the Laws of Hong Kong) or any other ordinance and/or without the prior written permission of the Manager (or if such permission has been given upon the expiration or withdrawal of the same or if the conditions of such permission are in breach) and to demand and recover from the person by whom such structure or other things as aforesaid was erected or installed the cost of such removal and the making good of any damages thereby caused.
- (p) To maintain fire fighting equipment and fire alarms and to comply with all requirements of the Fire Services Department and generally so far as may be possible to maintain the Development safe from fire at all times.
- (q) To provide a security force watchmen porters and caretakers and to provide with and maintain burglar alarms and other security equipment and generally so far as may be possible to maintain security in the Development at all times.
- (r) To do all things which the Manager shall in its absolute discretion deem necessary or desirable for the purposes of maintaining and improving the Common Facilities for the better enjoyment or use of the Development by its Owners occupiers and their licensees provided that the prior approval by a resolution of the Owners at an Owners' meeting convened under this Deed is required for any improvement works of the Common Areas and Facilities which involve expenditure in excess of 10% of the current annual Management Budget.
- (s) To appoint solicitors to advise on matters which arise in the management of the Land and the Development and which necessitate professional legal advice and with authority to accept service on behalf of all the Owners (save and except F.S.I. as the Owner of the Government Accommodation) of all legal proceedings relating to the Land and the Development or any part thereof (except proceedings relating to the rights or obligations of individual Owners) and in particular but without limiting the

foregoing in all proceedings in which the Government shall be a party and at all times within 7 days of being requested so to do by the Director of Lands or other competent officer to appoint a solicitor who shall undertake to accept service on behalf of all such Owners for the purpose of Order 10 Rule 1 of the Rules of High Court (or any provisions amending or in substitution for the same).

- (t) To prevent (by legal action if necessary) any person including an Owner from occupying or using otherwise than in accordance with the written permission of the Manager or the provisions of this Deed or the Government Grant or the Occupation Permit any of the Common Areas or any part of the Land and the Development.
- (u) To take all steps necessary or expedient for complying with the covenants and conditions contained in the Government Grant and any statutory or Government requirements concerning or relating to the Development for which no Owner or occupier of the Development is directly responsible.
- (v) To prevent (by legal action if necessary) and to take action to remedy any breach by any Owner or other person resident in or visiting the Land of any terms and conditions contained in the Government Grant and/or any statutory or Government legislation or regulations or this Deed.
- (w) To prevent any person detrimentally altering or injuring any part of the Development or any of the Common Facilities.
- (x) To demand collect and receive all amounts payable by Owners under the provisions of this Deed and any relevant Sub-Deed.
- (y) To pay and discharge out of all monies so collected all outgoings relating to the management of the Development or incurred by the Manager in accordance with this Deed.
- (z) Unless otherwise directed by the Owners' Corporation (if formed), to insure, update and keep insured to the full new reinstatement value in respect of the Common Areas and Facilities and all parts thereof as comprehensively as reasonably possible and in particular against loss or damage by fire or other risks and to effect insurance against public liability and occupiers' liability and employer's liability in respect of employees employed within or in connection with the management of the Development and other liabilities in such items or in such amounts as the Manager may reasonably think fit and to procure (but not to be under any obligation to do so) block insurance for the Development as a whole or parts thereof including those areas which are not Common Areas and Facilities against loss or damage in such risk and in such amount as the Manager reasonably considers necessary, such insurance to be in the name of the Manager itself for and on behalf of all the Owners according to their respective interests and to pay all premia required to keep such insurance policies in force and updated.
- (aa) To keep proper records of accounts of all expenditure incurred by and of all payments made to the Manager in respect of carrying out its duties hereunder as hereinafter provided.
- (ab) To represent the Owners (save and except F.S.I. as the Owner of the Government Accommodation) in all matters and dealings with Government or any utility or other competent authority or any other person whomsoever in any way touching or concerning the Land and the Development or the Common Areas and Facilities with

power to bind all Owners (save and except F.S.I. as the Owner of the Government Accommodation) as to any policy adopted or decision reached or action taken in relation to any such dealings so long as the same does not contravene or is not in conflict with any of the provisions of this Deed.

- (ac) To commence conduct carry on and defend legal and other proceedings touching or concerning the Land and the Development or the management thereof in the name of the Manager.
- (ad) To enforce the due observance and performance by the Owners or any person occupying any part of the Development through under or with the consent of any such Owner of the terms and conditions of this Deed and the House Rules hereunder and to take action including the commencement and conduct of legal proceedings to enforce the due observance and performance thereof and/or to recover damages for any breach non-observance or non-performance thereof and the registration and enforcement of charges as hereinafter mentioned.
- (ae) To enforce the due observance and performance of the House Rules and the Fitting Out Rules.
- (af) To control, operate, manage and maintain the Covered Landscaped and Play Area forming part of the Common Areas and the Horizontal Screens / Covered Walkway forming part of the Common Areas;
- (ag) To recruit dismiss and employ such staff as may from time to time be required to perform and discharge its duties hereunder on such terms as the Manager shall in its absolute discretion decide and to provide accommodation within the Land uniforms working clothes tools appliance cleaning and other materials and all equipment necessary therefor.
- (ah) To take all reasonable actions to abate any nuisance affecting the Owners and occupiers of the Development or any Unit of the Development and for such purpose to enter into any part or Unit of the Development (save and except the Government Accommodation) for the purpose of abating such nuisance when necessary upon reasonable notice (except in case of emergency) PROVIDED THAT the Manager shall in the exercise of such right ensure that the least disturbance is caused to the Units and shall at its own costs and expenses repair any damage caused thereby and shall be liable for negligence or wilful or criminal acts of the Manager, its employees, contractors or agents PROVIDED ALSO THAT in case of the Manager exercising its right of entry into the Government Accommodation pursuant to this sub-clause (ah), such entry shall be for maintenance and repair purposes only and the Manager requires the prior approval of F.S.I. or G.P.A. for any such entry (except in case of emergency) and the Manager shall be liable for all costs and expenses incurred for any damage caused to the Government Accommodation.
- (ai) To do all such other things as are reasonably incidental to the management of the Land and the Development.
- (aj) To repair and keep in good repair and condition the Common Facilities and the Common Areas and when necessary upon reasonable prior written notice (except in case of emergency) to enter into any part or any Unit of the Development for the purpose of carrying out necessary repairs to the Land and Development and the Common Areas and Facilities or to abate any hazard or nuisance which does or may affect the Common Areas and Facilities or other Owners PROVIDED THAT the

Manager shall in the exercise of such right ensure that the least disturbance is caused to the Units and shall at its own costs and expenses repair any damage so caused and shall be liable for negligent, wilful or criminal acts of the Manager, its employees and contractors and PROVIDED FURTHER THAT the exercise of such right shall not impede an Owner's access to and from his Unit PROVIDED ALSO THAT in case of the Manager exercising its right of entry into the Government Accommodation pursuant to this sub-clause (aj), such entry shall be for maintenance and repair purposes only and the Manager requires the prior approval of F.S.I. or G.P.A. for any such entry (except in case of emergency) and the Manager shall be liable for all costs and expenses incurred for any damage caused to the Government Accommodation.

- (ak) To manage, control and maintain the parking of cars and other vehicles and the loading and unloading of goods or passenger within and/or in the Common Areas and the flow of vehicular traffic over all roads and other areas intended for common use and that the Common Areas and all roads and other areas intended for common use remain unobstructed.
- (al) To install in or affix to and use (or permit any person to install in or affix to and use) any part of the Common Areas for the installation, erection and maintenance of flue, pipes, conduits, aerials and/or dish installation (if any), apparatus, structures and/or other equipment relating to the broadcasting and/or reception of cable and/or satellite television and/or other telecommunication systems, plant, machinery and other apparatus or equipment (all of which upon such installation or erection shall form part of the Common Facilities) PROVIDED THAT no chimneys, flues, pipes or other structures or facilities shall be installed or affixed onto the external walls of the Government Accommodation, and to lease licence install affix erect place and maintain or contract for the leasing, licensing, installation and maintenance of communal radio and/or television aerials and/or satellite master antennae television system and/or cable television system which serve the Development or any part thereof and such apparatus, equipment, cables, wires, pipes, antennae or structures in relation thereto in accordance with Clause 9 of this Subsection B of Section VI of this Deed (where appropriate) and for such purposes to apply for all necessary licence(s) or consent(s) from the Government and/or other relevant authorities PROVIDED THAT the written approval by a resolution of Owners at an Owners' meeting convened under this Deed has been obtained prior to the exercise of all or any of the powers conferred upon the Manager under this sub-clause (al) and that the exercise of all or any of the powers conferred upon the Manager under this sub-clause (al) shall not interfere with the Owners' right to hold, use, occupy and enjoy their respective Units or impede their access to and from their respective Units and PROVIDED FURTHER THAT the exercise of all or any of the powers conferred upon the Manager under this sub-clause (al) is for the benefit and enjoyment of the Land and the Development and to ensure efficient management of the Land and the Development. Any consideration received therefor shall be credited to the Special Fund.
- (am) To enter into and thereafter change amend vary add to alter or cancel any deed(s) of mutual grant and/or deed(s) of mutual grant and release and/or any other deed(s) and/or agreement(s) whatsoever with any person(s) or corporation(s) in connection with the granting and/or reservations of rights, easements, rights of way, privileges, benefits, obligations and/or any other matters affecting the Land and the Development and/or any adjoining properties PROVIDED THAT the written approval by a resolution of Owners at an Owners' meeting convened under this Deed has been obtained prior to the exercise of all or any of the powers conferred upon the Manager under this sub-clause (am) and that the exercise of all or any of the powers

conferred upon the Manager under this sub-clause (am) shall not interfere with the Owners' right to hold, use, occupy and enjoy their respective Units or impede their access to and from their respective Units Provided further that any consideration received therefor shall be credited to the Special Fund Provided further that the exercise of all or any of the powers conferred upon the Manager under this sub-clause (am) shall not contravene the terms and conditions contained in the Government Grant and this Deed and Provided further that the exercise of all or any of the powers conferred upon the Manager under this sub-clause (am) is for the benefit and enjoyment of the Land and the Development and to ensure efficient management of the Land and the Development.

- (an) To grant such easements, quasi-easements, rights, privileges and licences to and to enter into such arrangements and agreements (whether formal or informal) with the Government or such other parties and upon such terms and conditions and with or without consideration in respect of any part or parts of the Common Areas as the Manager shall reasonably consider necessary to ensure efficient management of the Land and the Development PROVIDED THAT any charges or fee collected hereunder shall be credited to the Special Fund and PROVIDED FURTHER THAT such grant of easements, quasi-easements, rights, privileges and licences and such arrangements and agreements shall not contravene the terms and conditions contained in the Government Grant and PROVIDED FURTHER THAT the written approval by a resolution of Owners at an Owners' meeting convened under this Deed has been obtained prior to the exercise of all or any of the powers conferred upon the Manager under this sub-clause (an) and that the exercise of all or any of the powers conferred upon the Manager under this sub-clause (an) shall not interfere with an Owner's exclusive right to hold, use, occupy and enjoy his Unit or impede the access to and from his Unit and PROVIDED FURTHER THAT the exercise of all or any of the powers conferred upon the Manager under this sub-clause (an) is for the benefit and enjoyment of the Land and the Development and to ensure efficient management of the Land and the Development.
- (ao) To grant right of way or access or use at any level to the owners or occupiers of any other premises adjoining the Land or to such person or persons and upon such terms and conditions as the Manager may think fit in respect of the Common Areas and Facilities and on behalf of the Owners to obtain a grant of similar rights in respect of such adjoining premises PROVIDED THAT such grant of rights of way or access or use shall not contravene the terms and conditions contained in the Government Grant and PROVIDED FURTHER THAT the written approval by a resolution of Owners at an Owners' meeting convened under this Deed has been obtained prior to the exercise of all or any of the powers conferred upon the Manager under this sub-clause (ao) and that the exercise of all or any of the powers conferred upon the Manager under this sub-clause (ao) shall not interfere with an Owner's exclusive right to hold, use, occupy and enjoy his Unit or impede the access to and from his Unit and any payment received pursuant to this sub-clause shall be credited to the Special Fund and PROVIDED FURTHER THAT the exercise of all or any of the powers conferred upon the Manager under this sub-clause (ao) is for the benefit and enjoyment of the Land and the Development and to ensure efficient management of the Land and the Development.
- (ap) To impose charges, restrictions, regulations and conditions for the use of the Common Areas and Facilities including the Recreational Facilities, to remove any person thereon who fails to comply with or is in breach of any House Rules relating to such areas and facilities and to exclude any person who has been in persistent breach of such House Rules from the use of such areas and facilities for such period as the

Manager shall in its discretion deem appropriate PROVIDED THAT the charges imposed shall be reasonable and PROVIDED FURTHER THAT any charges or fee collected hereunder shall be credited to the Special Fund PROVIDED FURTHER THAT nothing contained in this sub-clause (ap) shall operate to prevent access to any Unit by reason of the Owner of that Unit failing to pay any fees or to comply with any other provisions under this Deed.

- (aq) Subject to Clause 8 of this Subsection B of Section VI, to enter into contracts and to engage, employ, remunerate and dismiss solicitors, architects, accountants and other professional advisers and consultants, contractors, workmen, servants, agents, watchmen, caretakers and other building staff and attendants and to do all such things as are reasonably incidental to the management of the Development PROVIDED THAT the Manager must not transfer or assign his duties or obligations under this Deed to any of those persons and they must remain responsible to the Manager PROVIDED FURTHER THAT the Manager must at all times be responsible for the management and control of the whole Development.
- (ar) To maintain the Recreational Facilities in good and substantial repair and condition and to operate the Recreational Facilities to the satisfaction of the Director of Lands in accordance with Special Condition No.(28) of the Government Grant and to landscape, plant with trees and shrubs, flowers, bushes, grass and other vegetation on any part or parts of the Common Areas and Facilities and maintain the same including any access steps staircases and ramps, whether the same are within the Land.
- (as) To repair, maintain, clean, paint or otherwise treat or decorate as appropriate, the structure and fabric of the Development and the external walls (including the curtain walls thereof, if any) forming part of the Common Areas, elevations and facade thereof but excluding those windows and window frames and excluding also the external walls forming part of the Commercial Accommodation PROVIDED HOWEVER THAT the Manager shall have the power at the expense of the Owner concerned to replace broken window glass or window frames and carry out any other necessary repair works thereto if any such window glass or window frames shall be broken and remain unreplaced for seven (7) days without reasonable cause after the Manager shall have served a notice on the Owner or occupier of the Unit concerned requiring him to replace the same or if the window glass or window frames as replaced by the Owner or occupier of the Unit concerned does not comply with the standard (if any) prescribed in the House Rules.
- (at) To maintain any drainage system whether within or outside the Land which is required to be maintained pursuant to the provisions of the Government Grant.
- (au) To make suitable arrangements for the supply, use or provision of water, gas and electricity and any other utility or service and any rights and privileges to or for the Land and the Development or any part thereof and to lease or licence any adjacent land or building or land or building in the vicinity for the use and benefit of the Land and the Development or any part thereof on such terms as the Manager deems fit PROVIDED THAT the exercise of all or any of the powers conferred upon the Manager under this sub-clause (au) shall not interfere with the Owners' right to hold, use, occupy and enjoy their respective Units or impede their access to and from their respective Units and PROVIDED FURTHER THAT the exercise of all or any of the powers conferred upon the Manager under this sub-clause (au) is for the benefit and enjoyment of the Land and the Development and to ensure efficient management of the Land and the Development and PROVIDED FURTHER THAT any payment received pursuant to this sub-clause (au) shall be credited to the Special Fund.

- (av) To prevent any person from overloading the floors, escalators or lifts of the Development or any part or parts thereof.
- (aw) To prevent any person from overloading any of the electrical installations and circuits or any of the mains or wiring in the Development.
- (ax) To require that all Owners use the water supply properly.
- (ay) To deal with all enquiries, complaints, reports and correspondence relating to the Land and the Development as a whole.
- (az) To provide such Christmas, Chinese New Year and other festive decorations and to organize such festive celebrations or activities for the Development as the Manager shall in its reasonable discretion consider desirable.
- (ba) To give or withhold its written consent or approval to anything which requires its written consent or approval pursuant to this Deed or any relevant Sub-Deed or the House Rules and to impose conditions or additional conditions relating thereto provided that such consent or approval must not be unreasonably withheld and that Manager must not charge any fee other than a reasonable administrative fee for issuing the consent or approval and provided further that the fee shall be credited to the Special Fund PROVIDED FURTHER THAT any consent that the Owner of the Government Accommodation may be required to obtain from the Manager shall not be unreasonably withheld and shall be provided free of charge.
- (bb) Subject to Paragraph 7 and Paragraph 15 both of Schedule 8 to the Ordinance and subject to Clause 13 of Subsection A of Section VII of this Deed and Clause 15 of Subsection B of Section VII of this Deed, from time to time to compile rules and regulations governing:
 - (i) the convening, conduct, and procedure of meetings of the Owners, the Owners' Committee and any sub-committees thereof;
 - (ii) the quorum for the conduct of business at any such meetings;
 - (iii) the establishment, appointment and constitution of sub-committees of the Owners' Committee;
 - (iv) the conduct of the ballot for the election or re-election of Owners as members of the Owners' Committee;
 - (v) all other matters to regulate the meetings of the Owners, the Owners' Committee and any sub-committees thereof and to facilitate the transaction of business thereat.
- (bc) To convene such meetings of the Owners as may be necessary or requisite and to act as secretary to keep the minutes of such meetings.
- (bd) Without prejudice to the Manager's obligations under this Deed, and subject to the Ordinance and the provisions of this Deed, to appoint or employ agents, contractors or sub-managers which may include professional property management companies to carry out the management, maintenance, operation and control of the Common Areas and Facilities or any part or parts thereof on such terms and conditions as the Manager

shall reasonably think fit. For avoidance of doubt, the Manager shall not assign or transfer any of its duties or obligations under this Deed to such person or company and such person or company shall remain responsible to the Manager. The Manager shall at all times be responsible for the management and control of the whole Development.

- (be) To maintain all areas open spaces and facilities as are required to be maintained under the provisions of the Government Grant and in the manner as provided therein.
- (bf) The Manager shall have the right from time to time to appoint or employ agents, contractors or sub-managers (including professional property management companies) to perform and carry out all or any of its duties or obligations hereunder PROVIDED THAT the Manager shall not transfer or assign its duties or obligations hereunder to any such third parties who shall remain responsible to the Manager. For the avoidance of doubt, the Manager shall at all times be responsible for the management and control of the Development in accordance with the provisions of this Deed and no provisions in this Deed shall operate to take away or reduce, or shall be construed to have the effect of taking away or reducing, such responsibility.
- (bg) To provide appropriate and sufficient waste separation and recovery facilities including, but not limited to, waste separation bins at such locations within the Common Areas as the Manager may consider suitable and convenient to facilitate waste separation and recovery by the Owners and the occupiers of the Development and to ensure that the recovery facilities shall consist of material that will not cause any fire hazard and shall be placed in locations so as not to cause obstruction to any fire escape route and shall maintain the facilities in an environmentally acceptable and hygienic manner to avoid creating nuisance to the Owners and the occupiers of the Development. Such recyclable materials recovered from the waste separation and recovery facilities shall be properly collected, stored and sent for recycling if the Manager considers appropriate and fit to do so.
- (bh) To organize any activities as the Manager may consider appropriate on a regular basis to promote the environmental awareness of the Owners and the occupiers of the Development and to encourage the Owners and the occupiers of the Development to participate in such activities with a view to improving the environmental conditions of the Development.
- (bi) To make House Rules to require the Owners and the occupiers of the Development to dispose of any rubbish properly for waste separation and recycling purposes PROVIDED THAT the House Rules (i) shall be subject to the rights and privileges of F.S.I. (as the Owner of the Government Accommodation) contained in this Deed, and (ii) shall not adversely affect or interfere with the use, operation and enjoyment of the Government Accommodation.
- (bj) To make House Rules to protect the environment of the Development and to implement noise abatement, waste reduction and recycling measures with reference to guidelines on property management issued from time to time by the Director of Environmental Protection PROVIDED THAT the House Rules (i) shall be subject to the rights and privileges of F.S.I. (as the Owner of the Government Accommodation) contained in this Deed, and (ii) shall not adversely affect or interfere with the use, operation and enjoyment of the Government Accommodation.
- (bk) To inspect, maintain and carry out all necessary works for the maintenance of the Works and Installations (which form part of the Common Areas and Facilities).

- (bl) In the event of the covenants specified herein being in breach by the Owners of the Non-enclosed Areas, the Manager, without prejudice to the right of the other co-Owners, shall have the right to demand the defaulting Owners to rectify the breach forthwith and if necessary to reinstate the Non-enclosed Areas to their original state under the Building Plans and if the defaulting Owners shall fail to comply with the Manager's demand, the Manager shall have the right to take such steps as he may in his absolute discretion consider necessary to secure compliance with the aforesaid covenants. The defaulting Owners shall pay to the Manager all costs incurred by the Manager for or in relation to the steps taken by the Manager for the aforesaid purpose.
- (bm) To maintain, repair, operate, temporarily install, move, and have access to, over and/or on the external walls the gondola and to service, cleanse, enhance, maintain, repair, renovate, decorate, improve and/or replace any part of any exterior (which form part of the Common Areas) of the Development or any part thereof and, on prior reasonable notice to the relevant Owner, for the Manager, its servants, agents, contractors and persons duly authorized to have access to the external walls, flat roof(s), roof(s), top roof(s) and/or passages for the purposes of operating, installing, keeping, repairing, storing, maintaining, moving and/or parking the gondola and in this connection the Manager, its agents, contractors and duly authorized persons shall have the right to temporarily fence off the relevant part of such external walls, flat roof(s), roof(s), top roof(s) and/or passages PROVIDED THAT the Manager, in exercising any of its aforesaid rights, shall cause as little disturbance as reasonably practicable and shall make good any damage caused thereby.
- (bn) To remove any dogs, cats or other animals or fowls from the Land and the Development if such animals or fowls are the subjects of written complaints from the Owners or occupiers of at least three (3) Units in the Land and the Development PROVIDED THAT this sub-clause shall not apply to trained guide dogs on leash for visually impaired persons and livestock, fish, poultry or other animal for business being carried out in the Commercial Accommodation or any part thereof. In any event, no dogs shall be permitted in the Common Areas and Facilities unless carried or on leash.
- (bo) To implement the Fire Safety Management Plan and to issue any guideline or direction from time to time relating to its implementation, including the carrying out (at the cost and expense of the relevant Owner) of annual inspection of the fire services installation within the Open Kitchen Units in accordance with the Fire Safety Management Plan, and to conduct regular inspection on an annual basis of the Open Kitchen Units to ensure that there is no alteration or removal of smoke detectors and alarm, sprinklers and the full height wall having a half hour fire rated barrier provided within such Units.
- (bp) To remove metal grille or shutter or gate erected, affixed, installed or attached in, on or at the entrance or entrances of any Unit which shall in any way contravene this Deed or the regulations of the Fire Services Department or other authorities and/or which may in any way impede the free and uninterrupted passage over, through or along any of the Common Areas.
- (bq) To comply with the NIA in respect of all Approved Noise Mitigation Measures (if any) forming part of the Common Areas and Facilities.
- (br) To ensure the Approved Noise Mitigation Measures (forming part of the Residential Units) have been carried out and implemented by relevant Owners.

- (bs) To be responsible for the control, operation and maintenance of the Approved Noise Mitigation Measures (forming part of the Common Areas and not forming part of any Residential Unit, if any).
- (bt) To carry out and implement the recommendations in the SIA as approved by the Director of Environmental Protection pursuant to Special Conditions Nos.(60)(b) and (60)(e) of the Government Grant.
- (bu)
 - (i) To maintain the Pedestrian Link(s) forming part of the Common Areas and Facilities in good and substantial repair and condition to the satisfaction of the Director of Lands pursuant to Special Condition No.(32)(c) of the Government Grant.
 - (ii) (Upon the Pedestrian Link(s) forming part of the Commercial Accommodation being designated as and forming part of the Commercial Common Areas in any Sub-Deed in respect of the Commercial Accommodation and thereafter) To maintain such part(s) of the Pedestrian Link(s) designated as and forming part of the Commercial Common Areas in good and substantial repair and condition to the satisfaction of the Director of Lands pursuant to Special Condition No.(32)(c) of the Government Grant.
 - (iii) (Upon the Pedestrian Link(s) forming part of the Car Park Areas being designated as and forming part of the Car Park Common Areas in any Sub-Deed in respect of the Car Park Areas and thereafter) To maintain such part(s) of the Pedestrian Link(s) designated as and forming part of the Car Park Common Areas in good and substantial repair and condition to the satisfaction of the Director of Lands pursuant to Special Condition No.(32)(c) of the Government Grant.
- (bv) Upon the Pedestrian Walkways being designated as and forming part of the Commercial Common Areas in any Sub-Deed in respect of the Commercial Accommodation and thereafter, to do all such acts and things to ensure that the Pedestrian Walkways are open for the use by the public 24 hours a day free of charge without any interruption pursuant to Special Condition No.(32)(e) of the Government Grant.
- (bw) To charge the Owners for the temporary or permanent use of electricity, water or other utilities supplied by the Manager and for the collection and removal of fitting out or decoration debris PROVIDED THAT the charges imposed shall be reasonable and such charges shall be credited to the Special Fund.
- (bx) To charge the Owners for all costs and consultant's fees reasonably and necessarily incurred in granting any consent required from the Manager in accordance with the provisions of this Deed or any relevant Sub-Deed. For the avoidance of doubt, such consent must not be unreasonably withheld and the Manager must not charge any fee other than a reasonable administrative fee for issuing such consent and such fee must be credited to the Special Fund PROVIDED FURTHER THAT any consent that the Owner of the Government Accommodation may be required to obtain from the Manager shall not be unreasonably withheld and shall be provided free of charge.
- (by) From time to time to make rules and regulations governing the supply and use of fresh and sea water to all parts of the Development PROVIDED THAT any such

rule or regulation shall not adversely affect or interfere with the use, operation and enjoyment of the Government Accommodation.

- (bz) Upon default of the Owner or Owners in repairing and/or maintaining and/or replacing the plumbing and drainage facilities and/or any other services and facilities or any part or parts thereof the repair and/or maintenance and/or replacement of which is such Owner's or Owners' responsibility under this Deed or any relevant Sub-Deed, the Manager may but shall not be bound to enter with or without workmen at all reasonable times on written notice (except in case of emergency) into all parts of the Development including any Unit for the purpose of inspecting the plumbing and drainage facilities and any other services and facilities and to replace or repair at the expenses of the Owner or Owners concerned any part or parts of the plumbing and drainage facilities and any other services and facilities which shall leak PROVIDED THAT the Manager shall at its own costs and expenses repair any damage caused thereby and shall be liable for the negligent, wilful or criminal acts of the Manager, its employees, contractors etc. PROVIDED ALSO THAT in case of the Manager exercising its right of entry into the Government Accommodation pursuant to this sub-clause (bz), such entry shall be for maintenance and repair purposes only and the Manager requires the prior approval of F.S.I. or G.P.A. for any such entry (except in case of emergency) and ensures that the least disturbance is caused to the Government Accommodation and the Manager shall be liable for all costs and expenses incurred for any damage caused to the Government Accommodation.
- (ca) To enter with or without workmen or equipment at all reasonable times on written notice (except in case of emergency) into and upon any Unit and to lay, maintain, alter, repair or remove any drainage and other pipes or any other services and facilities thereon for the common use and benefit of the Owners and to erect thereon scaffolding platform and other equipment for repairing or maintaining such plumbing and drainage facilities or other services and facilities or any part of the Development PROVIDED THAT the right to erect the scaffolding platform and other equipment at the relevant Unit as aforesaid shall be subject to the consent of the Owner of such relevant Unit (which consent shall not be unreasonably withheld) and as little disturbance as possible shall be caused and provided further that the Manager shall at his own costs and expenses repair any damage so caused and shall be liable for the negligent, wilful or criminal acts of the Manager and its employees, workmen, contractors and agents PROVIDED ALSO THAT in case of the Manager exercising its right of entry into the Government Accommodation pursuant to this sub-clause (ca), such entry shall be for maintenance and repair purposes only and the Manager requires the prior approval of F.S.I. or G.P.A. for any such entry (except in case of emergency) and the Manager shall be liable for all costs and expenses incurred for any damage caused to the Government Accommodation.
- (cb) To ensure that no hawkers shall carry on business on any part of the Land or the Development and remove any hawker found to be so doing and to post up and display notices to the effect that hawker is prohibited on the Land and the Development prominently near all entrances of the Land and the Development.
- (cc) To grant franchises, leases, tenancy agreements and licences to other persons to use such of the Common Areas and Facilities and on such terms and conditions and for such consideration as the Manager shall in its reasonable discretion think fit or consider appropriate PROVIDED THAT the exercise of all or any of the powers conferred upon the Manager under this sub-clause (cc) shall not interfere with the

Owners' right to hold, use, occupy and enjoy their respective Units or impede their access to and from their respective Units and PROVIDED THAT all income arising therefrom shall form be credited to the Special Fund and be dealt with in accordance with the provisions of this Deed and any relevant Sub-Deed and PROVIDED FURTHER THAT the exercise of all or any of the powers conferred upon the Manager under this sub-clause (cc) is for the benefit and enjoyment of the Land and the Development and to ensure efficient management of the Land and the Development.

- (cd) Subject to having obtained the relevant Government authority's approval (if required) and having given prior reasonable notice to Owners affected by the relevant works (except in case of emergency), to erect or place on the external wall, any roof, flat roof, upper roof, top roof[, balcony and utility platform] scaffolding and/or other equipment necessary for proper repair and maintenance of the plumbing facilities, the external walls and windows of the Development PROVIDED THAT the Manager shall make good any damage caused thereby and shall ensure that the least disturbance is caused.
- (ce) To charge a prescribed fee for entry into and/or use of the Recreational Facilities or any part thereof of such amount as the Manager shall in its reasonable discretion deem fit PROVIDED THAT the fees charged shall be reasonable and PROVIDED FURTHER THAT all such prescribed fees collected shall form part of the management funds to be utilised towards the management, maintenance and repair of the Recreational Facilities.
- (cf) To make suitable arrangement for distribution and allocation of any additional electricity supply to be provided to the Development by the relevant electricity providing company from time to time as the Manager shall in its absolute discretion think fit for the distribution to any part of the Development, including but not limited to the Commercial Accommodation, in a fair and reasonable manner PROVIDED THAT the exercise of all or any of the powers conferred upon the Manager under this sub-clause (cf) shall not interfere with the Owners' right to hold, use, occupy and enjoy their respective Units or impede their access to and from their respective Units and PROVIDED FURTHER THAT the exercise of all or any of the powers conferred upon the Manager under this sub-clause (cf) is for the benefit and enjoyment of the Land and the Development and to ensure efficient management of the Land and the Development and Provided further that any payment received pursuant to this sub-clause (cf) shall be credited to the Special Fund.
- (cg) To grant access to the relevant electricity providing company or its staff, contractors, workers or agents a free and unobstructed right of way and vehicular access to go pass and repass and through the Development to such areas of the Development as provided by the First Owner to the relevant electricity providing company to maintain the transformer room and cable accommodations of the Development and to carry out reinstatement work to the same if rendered necessary by the installation, connection, repair or replacement of the equipment of the relevant electricity providing company. For the avoidance of doubt, all materials and equipment provided by the relevant electricity providing company shall at all times remain the ownership and property of the relevant electricity providing company.
- (ch) To maintain and keep the Greenery Areas (forming part of the Estate Common Areas and Residential Common Areas) in a safe, clean, neat, tidy and healthy condition in accordance with Special Condition No.(13)(c)(ii) of the Government Grant.

- (ci) Notwithstanding Clause 1 of Subsection E of Section V of this Deed, upon the request of the Owner of the Government Accommodation, to undertake the maintenance of the services, facilities and installations serving exclusively the Government Accommodation whereupon the Owner of Government Accommodation shall reimburse the Manager with the costs expended in carrying out such maintenance on condition that the maintenance will not be carried out until the Manager has submitted to the Owner of the Government Accommodation an estimate of costs together with supporting documents and any other relevant information that the Owner of the Government Accommodation considers necessary and the Owner of the Government Accommodation has approved in writing the estimated costs and the maintenance work to be carried out by the Manager.
- (cj) To manage and maintain the Items.
- (ck) Upon the Footbridge Connections being designated as and forming part of the Commercial Common Areas in any Sub-Deed in respect of the Commercial Accommodation and thereafter, to maintain, upkeep, manage and repair in good and substantial repair and condition to the satisfaction of the Director of Lands the Footbridge Connections pursuant to Special Condition No.(33)(a) of the Government Grant.
- (cl) To procure or cause to be procured the consent of the intellectual property right owners of the Car Park Layout Plans to the viewing, use, copying, modifying, disclosure and dissemination of the Car Park Layout Plans by the Commissioner for Transport, the Director of Lands, the Government, their officers, contractors, agents, workmen and any other persons authorized by any of them and to the searching, viewing, copying, printing, disseminating, utilizing, analyzing, researching or otherwise of the Car Park Layout Plans by any government department or third party.
- (cm) To exercise the rights as referred to in Clause 19(c) of Section X of this Deed PROVIDED THAT any charges or fee collected from the exercise of such rights shall be credited to the Special Fund and PROVIDED FURTHER THAT the exercise of such rights shall not contravene the terms and conditions contained in the Government Grant and shall not interfere with an Owner's exclusive right to hold, use, occupy and enjoy his Unit or impede the access to and from his Unit.

PROVIDED ALWAYS THAT notwithstanding anything herein contained, the powers and duties of the Manager shall be subject to the rights and privileges of F.S.I. and shall not in any way adversely affect or prejudice the rights, easements and privileges reserved to F.S.I. in this Deed and the Government Grant PROVIDED FURTHER THAT the Manager shall neither represent F.S.I. or G.P.A. in any dealings with the Government which directly affect the Government Accommodation, and G.P.A. shall in its sole discretion determine whether any such dealings directly affect the Government Accommodation.

2. In connection with the exercise of or incidental to the Manager's rights mentioned in the preceding Clause 1, each Owner agrees that the Manager may without joining the Owners sign and/or seal and execute such deed(s) or document(s) as it or they consider(s) necessary or desirable and each Owner do hereby appoint the Manager as his attorney (who may act through such officers or employees, as the attorney may from time to time appoint) to exercise effect and perform and/or to sign and/or seal and execute any deed(s) and document(s) on his behalf (if necessary in conjunction with the Manager and/or other Owners) and as his act and deed to deliver such deed(s) and

document(s) as shall be required in connection with the exercise of such rights by the Manager to effectuate any of the aforesaid purposes and such Owner hereby covenants that he will ratify and confirm all that the Manager as such attorney as aforesaid shall lawfully do or cause to be done by virtue of this Deed and that the power of attorney hereby given shall bind the executor or executors and the administrator or administrators and the successor or successors and assign or assigns of such Owner and shall not be revoked by the death incapacity or the winding up (as the case may be) of such Owner. For the purpose of this Clause 2, all references to "Owner" or "Owners" shall exclude F.S.I. as the Owner of the Government Accommodation.

3. (a) The Manager shall have power to make House Rules before the formation of the Owners' Committee for the purpose of regulating the use operation and maintenance of the Development and any of the structures facilities services or amenities thereof and the conduct of persons occupying using or visiting the same. It may (subject to the approval of the Owners' Committee if any) from time to time revoke and amend the House Rules.

(b) The House Rules and any amendments thereto must not be inconsistent with or contravene the provisions of this Deed, the Ordinance or the conditions of the Government Grant. Such House Rules shall be binding on all of the Owners and their tenants licensees servants or agents. A copy each of the House Rules from time to time in force shall be posted on the public notice board in a prominent place in the Development and a copy thereof shall be supplied to each Owner on request free of charge. [Neither this Clause 3 of this Subsection B nor the House Rules shall apply to (i) the Commercial Accommodation in the case where the whole of the Commercial Accommodation is held by a single Owner or (ii) the Car Park Areas in the case where the whole of the Car Park Areas is held by a single Owner.]

(c) Notwithstanding any provisions herein contained, the House Rules (i) shall be subject to the rights and privileges of F.S.I. (as the Owner of the Government Accommodation) contained in this Deed, and (ii) shall not adversely affect or interfere with the use, operation and enjoyment of the Government Accommodation.

4. Except otherwise specified in this Deed, all acts and decisions of the Manager arrived at in accordance with the provisions of this Deed in respect of any of the matters aforesaid shall be binding in all respects on all the Owners for the time being.

5. The Manager shall have power to commence proceedings for the purpose of enforcing the observance and performance by any Owner or any person occupying any part of the Development through under or with the consent of any such Owner of the covenants conditions and provisions of this Deed and of the House Rules made hereunder and of recovering damages for the breach non-observance or non-performance thereof. The provisions of Clause 4 of Subsection E of this Section VI hereinafter appearing shall apply to all such proceedings.

6. The Manager shall have the right and power to require each Owner (save and except F.S.I. as the Owner of the Government Accommodation) to pay a proportionate part of all the expenditure lawfully incurred or to be incurred for the provision, operation, necessary repair, decoration, renovation, improvement, management, upkeep and maintenance of the Slopes and Retaining Walls (if any) and related structure (if any) and the Common Areas and Facilities as provided in this Deed PROVIDED THAT prior approval by a resolution of the Owners at an Owners' meeting convened under this Deed is required for any improvement works of the Common Areas and Facilities which involves expenditure in excess of 10% of the current annual Management Budget.

7. The Manager's rights and duties to manage the Development shall not include

carrying out any improvements to facilities or services which involve expenditure in excess of 10% of the current annual Management Budget except with the prior approval by resolution of Owners at the meeting of Owners convened under this Deed.

8. (a) Subject to sub-clauses (b) and (c), the Manager shall not enter into any contract for the procurement of any supplies, goods or services the value of which exceeds or is likely to exceed the sum of \$200,000.00 or such other sum in substitution therefor as the Secretary for Home and Youth Affairs may specify by notice in the Gazette unless:-
 - (i) the supplies, goods or services are procured by invitation to tender; and
 - (ii) the procurement complies with the Code of Practice referred to in section 20A(1) of the Ordinance.
- (b) Subject to sub-clause (c), the Manager shall not enter into any contract for the procurement of any supplies, goods or services the value of which exceeds or is likely to exceed a sum which is equivalent to 20% of the current annual Management Budget or such other percentage in substitution therefor as the Secretary for Home and Youth Affairs may specify by notice in the Gazette unless:-
 - (i) if there is an Owners' Corporation:-
 - (1) the supplies, goods or services are procured by invitation to tender;
 - (2) the procurement complies with the Code of Practice referred to in section 20A(1) of the Ordinance; and
 - (3) whether a tender submitted for the purpose is accepted or not is decided by a resolution of the Owners passed at a general meeting of the Owners' Corporation, and the contract is entered into with the successful tenderer; or
 - (ii) if there is no Owners' Corporation:-
 - (1) the supplies, goods or services are procured by invitation to tender;
 - (2) the procurement complies with the Code of Practice referred to in section 20A(1) of the Ordinance; and
 - (3) whether a tender submitted for the purpose is accepted or not is decided by a resolution of the Owners passed at a meeting of Owners convened and conducted in accordance with this Deed, and the contract is entered into with the successful tenderer.
- (c) Sub-clauses (a) and (b) do not apply to any supplies, goods or services which but for this sub-clause (c) would be required to be procured by invitation to tender (referred to in this sub-clause as "relevant supplies, goods or services"):-
 - (i) where there is an Owners' Corporation, if:-
 - (1) the relevant supplies, goods or services are of the same type as any supplies, goods or services which are for the time being supplied to the Owners' Corporation by a supplier; and
 - (2) the Owners' Corporation decides by a resolution of the Owners passed at a

general meeting of the Owners' Corporation that the relevant supplies, goods or services shall be procured from that supplier on such terms and conditions as specified in the resolution, instead of by invitation to tender; or

(ii) where there is no Owners' Corporation, if:-

- (1) the relevant supplies, goods or services are of the same type as any supplies, goods or services which are for the time being supplied to the Owners by a supplier; and
- (2) the Owners decide by a resolution of the Owners passed at a meeting of Owners convened and conducted in accordance with this Deed that the relevant supplies, goods or services shall be procured from that supplier on such terms and conditions as specified in the resolution, instead of by invitation to tender.

9. Contracts for the installation or use of aerial broadcast distribution or telecommunications network facilities and contracts for the provision of broadcast distribution network or telecommunications network services to be entered into by the Manager shall be subject to the following conditions: -

- (a) the term of the contract shall not exceed 3 years;
- (b) the right to be granted under the contract shall be non-exclusive and shall provide for sharing the use of the facilities and network with other service providers; and
- (c) no Owner is required to make any payment in any form attributable to the installation or provision of the facilities or services, unless he is a subscriber to the relevant service.

10. The Manager shall consult (either generally or in any particular case) the Owners' Corporation at a general meeting of the Owners' Corporation and adopt the approach decided by the Owners' Corporation on the channels of communication among the Owners on any business relating to the management of the Development.

11. The Manager shall have power to make the Fitting Out Rules before the formation of the Owners' Committee for the purpose of regulating the fitting out of [the Residential Units and] the Commercial Accommodation. The Manager may (subject to the approval of the Owners' Committee, if any) from time to time revoke, amend and supplement the Fitting Out Rules. The Fitting Out Rules and any amendments thereto must not be inconsistent with or contravene the provisions of this Deed, the Ordinance or the conditions of the Government Grant. The Fitting Out Rules shall be binding on the Owners of [the Residential Units and] the Commercial Accommodation and all of its or their tenants, licensees, servants, employees, contractors and agents. A copy of the Fitting Out Rules from time to time in force shall be deposited with the management office of the Development and a copy thereof shall, on request by an Owner, be supplied to the Owner free of charge. [Neither this Clause nor the Fitting Out Rules shall apply to the Commercial Accommodation in the case where the whole of the Commercial Accommodation is held by a single Owner.]

12. The Manager shall have power to enter with or without workmen at all reasonable times on prior reasonable written notice (except in the case of emergency) into all parts of the Land and the Development including any Unit for the purposes of inspecting, rebuilding, repairing, altering, renewing, maintaining, cleaning, painting or decorating the Common Areas and Facilities or any part or parts of the Land and the Development or abating any hazard or nuisance which does or may affect

the Common Areas and Facilities or any part thereof or other Owners or for the exercise and carrying out of any of its powers and duties under the provisions of this Deed or any Sub-Deed, and to enter and access to the any Unit to inspect, maintain and repair the Common Areas and Facilities PROVIDED THAT the Manager shall cause as little disturbance as possible when carrying out such works and forthwith make good any damage caused thereby and at its own costs and expense be responsible for negligent, wilful or criminal acts of the Manager its staff or contractors PROVIDED FURTHER THAT the Manager shall not be liable or be held responsible for the cosmetic works in relation thereto and without limiting the generality of the foregoing and subject to the aforesaid, the Manager shall have power to enter and access to all parts of the combined balconies and utility platforms (if any and forming part of any Unit) with or without workmen or equipment for the purpose of cleaning, painting, repairing and maintaining the windows and the external walls and any common pipes and any Common Facilities of the Development, including but not limited to, the right to affix gondolas and associated equipment for the aforesaid purposes PROVIDED ALSO THAT in case of the Manager exercising its right of entry into the Government Accommodation pursuant to this Clause 12, such entry shall be for maintenance and repair purposes only and the Manager requires the prior approval of F.S.I. or G.P.A. for any such entry (except in case of emergency) and the Manager shall be liable for all costs and expenses incurred for any damage caused to the Government Accommodation.

C. Manager's Remuneration

1. The Manager's Remuneration shall not exceed ten percent (10%) per annum (which percentage may not be varied except with the approval by a resolution of the Owners at a meeting of the Owners convened under this Deed) of the total annual management expenses of the Land and the Development (excluding (i) the Manager's Remuneration itself and (ii) any capital expenditure or expenditure drawn out of the Special Fund as referred to in Clause 10 of Subsection D of this Section VI) necessarily and reasonably incurred in the management of the Land and the Development provided that by a resolution of the Owners at an Owners' meeting convened under this Deed any capital expenditure or expenditure drawn out of the Special Fund may be included for calculating the Manager's Remuneration at the rate applicable under this Clause or at such lower rate as considered appropriate by the Owners. Payment of the Manager's Remuneration shall be in advance in the manner as shall be determined by the Manager. Any over-payment of the Manager's Remuneration in the year in question shall be refunded and be paid by the Manager into the management fund within 21 days of the completion of the auditing of the annual accounts for such year as provided under Clause 5 of Subsection H of this Section VI and any adjustment payment that needs to be made by the Owners to bring the amount paid to the Manager by way of remuneration for the year in question to the correct amount for such year calculated in accordance with the first sentence of this Clause shall likewise be made within 21 days of the completion of the auditing of the annual accounts for such year.

2. The sums payable to the Manager under the provisions aforesaid shall be the net remuneration of the Manager for its services as Manager and shall not include the costs and expenses for any staff, facilities, accountancy services or other professional supervision for the Land and the Development which costs and expenses shall be a direct charge upon the management fund or the Special Fund as appropriate.

D. Management Budget and contribution by Owners

1. (a) Subject to sub-clauses (c), (e), (f) and (h) of this Clause, the total amount of management expenses payable by the Owners during any period of 12 months adopted by the Manager as the financial year in respect of the management of the Land and the Development shall be the total proposed expenditure during that year as specified by the Manager in accordance with sub-clause (b) of this Clause.

- (b) In respect of each financial year, the Manager shall:-
 - (i) prepare a draft annual Management Budget setting out the proposed expenditure of the Land and the Development during the financial year;
 - (ii) send a copy of the draft annual Management Budgets to the Owners' Committee or, where there is no Owners' Committee, display a copy of the draft annual Management Budgets in a prominent place in the Development, and cause it to remain so displayed for at least 7 consecutive days;
 - (iii) send or display, as the case may be, with the copy of the draft annual Management Budgets a notice inviting each Owner to send his comments on the draft annual Management Budgets to the Manager within a period of 14 days from the date the draft annual Management Budgets was sent or first displayed;
 - (iv) after the end of that 14-day period, prepare the annual Management Budgets specifying the total proposed expenditure of the Land and the Development during the financial year; and
 - (v) send a copy of the annual Management Budgets to the Owners' Committee or, where there is no Owners' Committee, display a copy of the annual Management Budgets in a prominent place in the Development and cause it to remain so displayed for at least 7 consecutive days.
- (c) Where, in respect of a financial year, the Manager has not complied with sub-clause (b) of this Clause before the start of that financial year (other than the first financial year), the total amount of management expenses for that year shall:-
 - (i) until the Manager has so complied, be deemed to be the same as the total amount of management expenses (if any) for the previous financial year;
 - (ii) when the Manager has so complied with, be the total proposed management expenditure specified in the annual Management Budgets for that financial year, and the amount which the Owners shall contribute towards the management expenses shall be calculated and adjusted accordingly.
- (d) Where any of the annual Management Budgets has been sent or displayed in accordance with sub-clause (b)(v) of this clause and the Manager wishes to revise it, he shall follow the same procedures in respect of the revised annual Management Budget as apply to the draft annual Management Budget and the annual Management Budget by virtue of sub-clause (b) of this Clause.
- (e) Where a revised annual Management Budget is sent or displayed in accordance with sub-clause (d) of this Clause, the total amount of management expenses for that financial year shall be the total expenditure or proposed expenditure specified in the revised annual Management Budget and the amount that Owners shall contribute towards the management expenses shall be calculated and adjusted accordingly.
- (f) If there is an Owners' Corporation and, within a period of 1 month from the date that an annual Management Budget or a revised annual Management Budget for a financial year is sent or first displayed in accordance with sub-clause (b) or (d) of this Clause, the Owners' Corporation decides, by a resolution of the Owners, to reject the annual Management Budget or the revised annual Management Budget, as the case

may be, the total amount of management expenses for the financial year shall, until another annual Management Budget or revised annual Management Budget is sent or displayed in accordance with sub-clause (b) or (d) of this Clause and is not so rejected under this sub-clause, be deemed to be the same as the total amount of management expenses (if any) for the previous financial year, together with an amount not exceeding 10% of that total amount as the Manager may determine.

- (g) If any Owner requests in writing the Manager to supply him with a copy of any of the draft annual Management Budgets, annual Management Budgets or revised annual Management Budgets, the Manager shall, on payment of a reasonable copying charge, supply a copy to that person PROVIDED THAT any charges or fee collected hereunder shall be credited to the Special Fund.
- (h) For the purposes of this Clause, "expenditure" includes all costs, charges and expenses to be borne by the Owners, including the Manager's Remuneration.

2. The financial year for the purposes of the Management Budget shall be from 1st January to 31st December in each year (both days inclusive). The first Management Budget shall be prepared by the Manager before the date falling one month after the date of this Deed and shall cover the period from the date of this Deed until, if such date is on or before 30th September of the year, 31st December of that year, or if such date is after 30th September of the year, until 31st December of the following year.

3. The management expenses in the Management Budget shall include but not be limited to the following:

- (a) Government Rents for the whole of the Land if there is no separate assessment or apportionment for individual Units;
- (b) the premia payable for the insurance of the Common Areas and Facilities against fire and other perils, third party and property owners' liability, employers' liability and other liabilities as the Manager deems fit;
- (c) charges for the supply and consumption of water, gas, electricity, telephone, central air-conditioning (if any) and other utilities to in and for, and any similar charges in connection with the management and maintenance of the Land and the Development other than the Units;
- (d) the cost and expenses of maintaining the foundations, columns and other structures constructed or to be constructed for the support of the Development and such other areas or drains, nullahs, sewers, pipes, watermains and channels whether within or outside the Land that are required to be maintained under the Government Grant;
- (e) the costs of lighting, repairing, maintaining, cleaning, painting, decorating, keeping in good condition, enhancing, improving and upgrading the Common Areas and Facilities or any part thereof;
- (f) the costs of operating the Common Facilities;
- (g) remuneration for all management staff, accountants, caretakers, security guards, watchmen, cleaners and attendants and such other staff as may be required for the proper management of the Land and the Development;
- (h) the costs of refuse collection, storage and disposal in respect of the Land and the

Development;

- (i) such solicitor and legal or other fees and costs which may be reasonably and properly incurred by the Manager in the performance of any duty or in the exercise of any power hereunder;
- (j) the costs of preparing annual accounts for the Owners and of having the same properly audited by an independent certified public accountant and all reasonable professional fees and costs incurred by the Manager including fees and costs of any accountants, auditors and/or any other consultants employed in connection with the accounts or the Manager's statements as hereinafter referred to;
- (k) the Manager's Remuneration;
- (l) the costs of carrying out and implementing the recommendations in the SIA as approved by the Director of Environmental Protection pursuant to Special Conditions Nos.(60)(b) and (60)(e) of the Government Grant;
- (m) The costs of control, operation and maintenance of the Approved Noise Mitigation Measures (if any) (forming part of the Common Areas and not forming part of any Residential Unit);
- (n) any other costs, charges and expenses reasonably and necessarily incurred by the Manager in the performance of any duty or in the exercise of any power under this Deed or under any Sub-Deed or Sub-Deeds in respect of any part or parts of the Land and the Development;
- (o) all reasonable professional fees and costs incurred by the Manager including fees and costs of surveyors, rating surveyors, valuers, architects, engineers and others employed in connection with the management, maintenance and improvement of the Land and the Development;
- (p) the cost of postage, stationery, printing and other sundry items incurred by the Manager in connection with the management of the Land and the Development;
- (q) headquarters' back-up, secretarial and accounting charges in connection with the management of the Land and the Development;
- (r) salaries, training activities and recruitment expenses, overtime pay, severance payment, long services payment, fringe benefits (if any) and bonuses (if any) of such staff employed by the Manager and expenses of other support/back up services or facilities for the administration and management of the Land and the Development or such proportionate part thereof which are provided by the head office of the Manager for the Development as well as any other lands, estates and buildings as reasonably determined by the Manager to be attributable to the Development Provided That the Manager shall record in its books and records relating to the Development details of the expenses involved, the reason for incurring the same, the portion which the Development has to bear and the basis of apportioning such expenses among the developments and buildings involved;
- (s) the costs and expenses of maintaining (i) the Pedestrian Link(s) forming part of the Common Areas and Facilities, (ii) (upon the Pedestrian Link(s) forming part of the Commercial Accommodation being designated as and forming part of the Commercial Common Areas in any Sub-Deed in respect of the Commercial

Accommodation and thereafter) such part(s) of the Pedestrian Link(s) designated as and forming part of the Commercial Common Areas, (iii) (upon the Pedestrian Link(s) forming part of the Car Park Areas being designated as and forming part of the Car Park Common Areas in any Sub-Deed in respect of the Car Park Areas and thereafter) such part(s) of the Pedestrian Link(s) designated as and forming part of the Car Park Common Areas and (iv) (upon the Footbridge Connections forming part of the Commercial Accommodation being designated as and forming part of the Commercial Common Areas in any Sub-Deed in respect of the Commercial Accommodation and thereafter) the Footbridge Connections in good and substantial repair and condition to the satisfaction of the Director of Lands pursuant to Special Conditions Nos.(32)(c) and (33)(a) of the Government Grant;

- (t) the expenses of purchasing or hiring all necessary plant, equipment and machinery reasonably incurred by the Manager in connection with the management of the Land and the Development;
- (u) a sum for contingencies;
- (v) any tax payable by the Manager on any of the sums held by it under the provisions of this Deed Provided However That any tax payable on the Manager's Remuneration shall be borne and paid by the Manager;
- (w) all costs and expenses for the carrying out and implementation of the plans of the Fire Safety Management Plan and the fire services system serving the Open Kitchen Units;
- (x) the costs and expenses for the control, operation, management and maintenance of the Recreational Facilities; and
- (y) the cost incurred in connection with the management and maintenance of the Items;

but such costs, charges and expenses shall exclude expenditure of a capital nature or of a kind not expected to be incurred annually, which shall be payable out of the Special Fund hereinafter mentioned. Expenditure of a capital nature or of a kind not expected to be incurred annually shall include but not be limited to those relating to establishment, improvement and replacement of installations, systems, facilities, equipment and apparatus within or forming part of the Common Areas and Facilities PROVIDED THAT prior approval by a resolution of the Owners at an Owners' meeting convened under this Deed is required for any improvement works referred to in this Clause which involves expenditure in excess of 10% of the current annual Management Budget.

4. Each annual Management Budget shall be divided into the following parts:-

- (i) Part A shall cover the estimated management expenses which in the opinion of the Manager are attributable to the Land and the Development and the Estate Common Areas and the Estate Common Facilities or for the benefit of all the Owners and the Items (excluding those estimated management expenses contained in Part B, Part C, Part D1 and Part D2 of the Management Budget hereinafter mentioned);
- (ii) Part B shall contain the estimated management expenses which in the opinion of the Manager are attributable solely to the Residential Units and the Residential Common Areas and the Residential Common Facilities or solely for the benefit of all the Owners of the Residential Units including but not limited to the expenditure for the operation, maintenance, repair, cleaning, lighting and security of the Recreational Facilities, the Visitors' Parking Spaces (among which the spaces Nos. V008 and V009

on Basement Level 1 of the Development are also Parking Spaces for Disabled Persons) and the Residential Loading and Unloading Spaces. Provided That:-

After the execution of a Sub-Deed in respect of the Car Park Areas, Part B shall also contain such portion of the estimated management expenses in respect of the Car Park Common Areas and Car Park Common Facilities which are attributable to the use of the Visitors' Parking Spaces (among which the spaces Nos.V008 and V009 on Basement Level 1 of the Development are also Parking Spaces for Disabled Persons) and the Residential Loading and Unloading Spaces. Such portion shall be calculated in the following proportion:

$$\frac{X}{Y}$$

where:

“X” is the aggregate number of the Visitors' Parking Spaces (among which the spaces Nos.V008 and V009 on Basement Level 1 of the Development are also Parking Spaces for Disabled Persons) and the Residential Loading and Unloading Spaces; and

“Y” is the aggregate number of all the Residential Parking Spaces, Residential Motor Cycle Parking Spaces, Non-Industrial Parking Spaces, Non-Industrial Motor Cycle Parking Spaces, the Visitors' Parking Spaces (among which the spaces Nos.V008 and V009 on Basement Level 1 of the Development are also Parking Spaces for Disabled Persons), Residential Loading and Unloading Spaces, Non-Industrial Parking Space for Disabled Persons, Non-Industrial Loading and Unloading Spaces and all the parking spaces provided within the Public Vehicle Park;

(iii) (After the execution of a Sub-Deed in respect of the Car Park Areas) Part C shall contain the estimated management expenses which in the opinion of the Manager are attributable solely to the Residential Parking Spaces, the Residential Motor Cycle Parking Spaces and the Public Vehicle Park and the Car Park Common Areas and the Car Park Common Facilities or solely for the benefit of all the Owners of the Residential Parking Spaces, all the Owners of the Residential Motor Cycle Parking Spaces and the Owner of the Public Vehicle Park and for the avoidance of doubt:-

(a) Part C shall exclude such portion of the estimated management expenses in respect of the Car Park Common Areas and Car Park Common Facilities which are attributable to the use of the Visitors' Parking Spaces (among which the spaces Nos.V008 and V009 on Basement Level 1 of the Development are also Parking Spaces for Disabled Persons) and the Residential Loading and Unloading Spaces. Such portion shall be calculated in the following proportion:

$$\frac{X}{Y}$$

where:

“X” is the aggregate number of the Visitors' Parking Spaces (among which the spaces Nos.V008 and V009 on Basement Level 1 of the Development are also Parking Spaces for Disabled Persons) and the Residential Loading and Unloading Spaces; and

“Y” is the aggregate number of all the Residential Parking Spaces, Residential

Motor Cycle Parking Spaces, Non-Industrial Parking Spaces, Non-Industrial Motor Cycle Parking Spaces, the Visitors' Parking Spaces (among which the spaces Nos. V008 and V009 on Basement Level 1 of the Development are also Parking Spaces for Disabled Persons), Residential Loading and Unloading Spaces, Non-Industrial Parking Space for Disabled Persons, Non-Industrial Loading and Unloading Spaces and all the parking spaces provided within the Public Vehicle Park; and

- (b) Part C shall also exclude such portion of the estimated management expenses in respect of the Car Park Common Areas and Car Park Common Facilities which are attributable to the use of the Non-Industrial Parking Spaces, the Non-Industrial Motor Cycle Parking Spaces, the Non-Industrial Parking Space for Disabled Persons and the Non-Industrial Loading and Unloading Spaces. Such portion shall be calculated in the following proportion:

$$\frac{(Z_1 + Z_2)}{Y}$$

where:

“Z₁” is the aggregate number of the Non-Industrial Parking Space for Disabled Persons and the Non-Industrial Loading and Unloading Spaces; and

“Z₂” is the aggregate number of the Non-Industrial Parking Spaces and the Non-Industrial Motor Cycle Parking Spaces; and

“Y” is the aggregate number of all the Residential Parking Spaces, Residential Motor Cycle Parking Spaces, Non-Industrial Parking Spaces, Non-Industrial Motor Cycle Parking Spaces, the Visitors' Parking Spaces (among which the spaces Nos. V008 and V009 on Basement Level 1 of the Development are also Parking Spaces for Disabled Persons), Residential Loading and Unloading Spaces, Non-Industrial Parking Space for Disabled Persons, Non-Industrial Loading and Unloading Spaces and all the parking spaces provided within the Public Vehicle Park; and

- (iv) (After the execution of a Sub-Deed in respect of the Car Park Areas and/or a Sub-Deed in respect of the Commercial Accommodation) Part D1 shall contain the estimated management expenses which in the opinion of the Manager are attributable solely to the Commercial Accommodation (or the sub-divided portions thereof) and the Commercial Common Areas and the Commercial Common Facilities or solely for the benefit of the Owner(s) of the Commercial Accommodation or (as the case may be) all the Owners of the sub-divided portions of the Commercial Accommodation.

Provided That after the execution of a Sub-Deed in respect of the Car Park Areas:-

- (I) Part D1 shall also contain such portion of the estimated management expenses in respect of the Car Park Common Areas and Car Park Common Facilities which are attributable to the use of the Non-Industrial Parking Space for Disabled Persons and the Non-Industrial Loading and Unloading Spaces. Such portion shall be calculated in the following proportion:

$$\frac{Z_1}{Y}$$

where:

“Z₁” is the aggregate number of the Non-Industrial Parking Space for Disabled Persons and the Non-Industrial Loading and Unloading Spaces; and

“Y” is the aggregate number of all the Residential Parking Spaces, Residential Motor Cycle Parking Spaces, Non-Industrial Parking Spaces, Non-Industrial Motor Cycle Parking Spaces, the Visitors’ Parking Spaces (among which the spaces Nos. V008 and V009 on Basement Level 1 of the Development are also Parking Spaces for Disabled Persons), Residential Loading and Unloading Spaces, Non-Industrial Parking Space for Disabled Persons, Non-Industrial Loading and Unloading Spaces and all the parking spaces provided within the Public Vehicle Park.

- (II) Part D2 shall be established which shall contain such portion of the estimated management expenses in respect of the Car Park Common Areas and Car Park Common Facilities which are attributable to the use of the Non-Industrial Parking Spaces and the Non-Industrial Motor Cycle Parking Spaces. Such portion shall be calculated in the following proportion:

$$\frac{Z_2}{Y}$$

where:

“Z₂” is the aggregate number of the Non-Industrial Parking Spaces and the Non-Industrial Motor Cycle Parking Spaces; and

“Y” is the aggregate number of all the Residential Parking Spaces, Residential Motor Cycle Parking Spaces, Non-Industrial Parking Spaces, Non-Industrial Motor Cycle Parking Spaces, the Visitors’ Parking Spaces (among which the spaces Nos. V008 and V009 on Basement Level 1 of the Development are also Parking Spaces for Disabled Persons), Residential Loading and Unloading Spaces, Non-Industrial Parking Space for Disabled Persons, Non-Industrial Loading and Unloading Spaces and all the parking spaces provided within the Public Vehicle Park.

5. Subject to Clause 1 of Subsection D of this Section VI above, the annual Management Budget shall be reviewed by the Owners’ Committee (when it has been established pursuant to the provisions of this Deed) or by the Owners’ Corporation (if formed), and in the light of such review, the Manager may alter such Management Budget based on the suggestions of the Owners’ Committee or the Owners’ Corporation and the Management Budget as reviewed or altered as aforesaid shall be deemed adopted.

6. The Manager shall determine the amount which each Owner (save and except F.S.I. as the Owner of the Government Accommodation) shall contribute towards the management expenses in accordance with the following principles:

- (a) Each Owner (save and except F.S.I. as the Owner of the Government Accommodation) of a Unit of the Development shall contribute to the amount assessed under Part A of the annual Management Budget in the proportion which the number of the Management Shares allocated to his Unit bears to the total number of the Management Shares allocated to all Units of and in the Development;

- (b) Each Owner of a Residential Unit in addition to the amount payable under (a) above shall in respect of each Residential Unit of which he is the Owner contribute to the amount assessed under Part B of the annual Management Budget in the proportion which the number of Management Shares allocated to his Residential Unit bears to the total number of the Management Shares allocated to all Residential Units of and in the Development;
- (c) (After the execution of a Sub-Deed in respect of the Car Park Areas) Each Owner of a Residential Parking Space, each Owner of a Residential Motor Cycle Parking Space and the Owner of the Public Vehicle Park in addition to the amount payable under (a) above shall in respect of the Residential Parking Space, the Residential Motor Cycle Parking Space or the Public Vehicle Park of which he is the Owner contribute to the amount assessed under Part C of the annual Management Budget in the proportion which the number of Management Shares allocated to the Residential Parking Space, the Residential Motor Cycle Parking Space or the Public Vehicle Park owned by him bears to the total number of Management Shares allocated to all the Residential Parking Spaces, the Residential Motor Cycle Parking Spaces and the Public Vehicle Park of and in the Development; and
- (d) (After the execution of a Sub-Deed in respect of the Car Park Areas and before the execution of a Sub-Deed in respect of the Commercial Accommodation) Each Owner of the Commercial Accommodation in addition to the amount payable under (a) above shall in respect of the Commercial Accommodation of which he is the Owner contribute to the amount assessed under Part D1 and Part D2 of the annual Management Budget in the proportion which the number of Management Shares allocated to the Commercial Accommodation owned by him bears to the total number of the Management Shares allocated to all the Commercial Accommodation of and in the Development; and
- (e) (After the execution of both the Sub-Deed in respect of the Car Park Areas and the Sub-Deed in respect of the Commercial Accommodation) –
 - (i) Each Owner of a sub-divided portion of the Commercial Accommodation in addition to the amount payable under (a) above shall in respect of the sub-divided portion of the Commercial Accommodation of which he is the Owner contribute to the amount assessed under Part D1 of the annual Management Budget as specified in Clause 4(iv)(I) of Subsection D of this Section in the proportion which the number of Management Shares allocated to the sub-divided portion of the Commercial Accommodation owned by him bears to the total number of the Management Shares allocated to all the sub-divided portions of the Commercial Accommodation of and in the Development; and
 - (ii) Each Owner of a Non-Industrial Parking Space and each Owner of a Non-Industrial Motor Cycle Parking Space in addition to the amount payable under (a) and (e)(i) above shall in respect of the Non-Industrial Parking Space or the Non-Industrial Motor Cycle Parking Space of which he is the Owner contribute to the amount assessed under Part D2 of the annual Management Budget as specified in Clause 4(iv)(II) of Subsection D of this Section in the proportion which the number of Management Shares allocated to the Non-Industrial Parking Space or the Non-Industrial Motor Cycle Parking Space owned by him bears to the total number of Management Shares allocated to all

the Non-Industrial Parking Spaces and the Non-Industrial Motor Cycle Parking Spaces of and in the Development; and

- (f) (After the execution of a Sub-Deed in respect of the Commercial Accommodation and before the execution of a Sub-Deed in respect of the Car Park Areas) Each Owner of the Commercial Accommodation in addition to the amount payable under (a) above shall in respect of the Commercial Accommodation of which he is the Owner contribute to the amount assessed under Part D1 of the annual Management Budget as specified in Clause 4(iv)(I) of Subsection D of this Section in the proportion which the number of Management Shares allocated to the Commercial Accommodation owned by him bears to the total number of the Management Shares allocated to all the Commercial Accommodation of and in the Development.

PROVIDED HOWEVER THAT notwithstanding any provisions to the contrary herein contained no Owner may be called upon to pay more than his appropriate share of the management expenses having regard to the number of Management Shares allocated to his Unit. The First Owner shall make payments and contributions towards the management expenses which are of a recurrent nature in respect of those Units and Undivided Shares unsold provided that it shall not be obliged to make the payments and contributions aforesaid in respect of the Units and Undivided Shares allocated to any part(s) of the Development the construction of which has not been completed except to the extent that such uncompleted part(s) benefit(s) from the provisions of this Deed as to management and maintenance of the Development.

7. The Manager shall determine the amount which each Owner (save and except F.S.I. as the Owner of the Government Accommodation) shall contribute towards the management expenses in accordance with the provisions of this Deed and shall determine the time and place of payment and unless otherwise determined by the Manager each Owner shall on the first day of each and every calendar month (whether legally demanded or not) pay to the Manager a sum representing one-twelfth of such Owner's liability to contribute to the management expenses for that year.

8. (a) Without prejudice to the proviso in Clause 6 of this Subsection, in the event of a deficiency occurring or seeming to the Manager likely to occur or if there shall be any change in circumstances which in the opinion of the Manager (whose decision shall be conclusive save for manifest error) require any revision to the annual Management Budget, the Manager may at any time during the financial year prepare a revised annual Management Budget in accordance with the procedures set out in Clause 1(b) of Subsection D of this Section VI. Such revised annual Management Budget shall be reviewed by the Owners' Committee and the provisions of Clauses 1(d) and 5 of Subsection D of this Section shall apply mutatis mutandis to the revised annual Management Budget as to the annual Management Budget. A revised annual Management Budget may be further revised as often as the Manager considers reasonably necessary.
- (b) The Manager shall also have the power, in the event of a revised annual Management Budget completed pursuant to and in accordance with sub-clause (a) hereof, to add to the amount to be contributed monthly by any Owner (save and except F.S.I. as the Owner of the Government Accommodation) such additional amount as shall be necessary to meet revised estimated expenditure in any financial year to the intent that any such amounts shall form part of the monthly contribution of such Owner to the management expenses and be recoverable accordingly.
9. (a) Notwithstanding any provision to the contrary herein contained, the Manager shall be entitled in its discretion:

- (i) to charge the Owners a reasonable administrative fee for granting any consent required from the Manager pursuant to this Deed which consent must not be unreasonably withheld PROVIDED THAT no other fees can be charged for granting such consent PROVIDED FURTHER THAT any consent that the Owner of the Government Accommodation may be required to obtain from the Manager shall not be unreasonably withheld and shall be provided free of charge;
 - (ii) to charge the Owners for the temporary use of electricity, water or other utilities supplied by the Manager and for the collection and removal of fitting out or decoration debris PROVIDED THAT the charges imposed shall be reasonable and such charges shall be credited to the Special Fund;
 - (iii) from time to time to make rules and regulations governing the supply and use of electricity air-conditioning water to the Common Areas and Facilities, the payment and recovery of charges for installation, disconnection, reconnection and readings of meters, damage to meters and default interest to a like extent as are from time to time made by Government; and
- (b) the Manager shall be entitled in its discretion to enter with or without workmen at all reasonable times on prior written notice (except in case of emergency) upon all parts of the Land and the Development necessary for the purpose of replacing, repairing and maintaining any of the electricity water conduits lines mains and pipes serving any part of the Land and the Development whether or not the same belong exclusively to any Unit Provided that the Manager shall at his own expense repair any damage caused thereby and shall be liable for the negligent, criminal or wilful acts of the Manager, his employees and contractors Provided further that the Manager shall ensure that the least disturbance and inconvenience are caused PROVIDED FURTHER THAT in case of the Manager exercising its right of entry into the Government Accommodation or any part thereof pursuant to this sub-clause (b), such entry shall be for maintenance and repair purposes only and the Manager requires the prior approval of F.S.I. or G.P.A. for any such entry (except in the case of emergency) and the Manager shall be liable for all costs and expenses incurred for any damage caused to the Government Accommodation;

PROVIDED ALWAYS THAT all monies fees or charges received by the Manager under the provisions of this Clause shall be held by the Manager on trust for all the Owners for the time being and shall be credited to the Special Fund.

10. (a) There shall be established and maintained by the Manager one Special Fund for the purpose of paragraph 4 of Schedule 7 to the Ordinance, which Special Fund comprises two sub-categories as follows:-
- (i) There shall be established and maintained by the Manager a sub-category of the Special Fund in respect of the Estate Common Areas, the Estate Common Facilities and any areas or facilities whether within or outside the Land that are required to be maintained by the Owners under the Government Grant for payment of expenditure of a capital nature or of a kind not expected to be incurred annually which shall include, inter alia, expenses for the renovation, improvement and repair of the Estate Common Areas and the Estate Common Facilities and the purchase, setting up, replacement, improvement and addition of installations, systems, equipment, tools, plant and machineries for the Estate Common Areas and the Estate Common Facilities and the costs of the relevant investigation works and professional services.

- (ii) There shall be established and maintained by the Manager a sub-category of the Special Fund in respect of the Residential Common Areas and the Residential Common Facilities for payment of expenditure of a capital nature or of a kind not expected to be incurred annually which shall include, inter alia, expenses for the renovation, improvement and repair of the Residential Common Areas and the Residential Common Facilities and the purchase, setting up, replacement, improvement and addition of installations, systems, equipment, tools, plant and machineries for the Residential Common Areas and the Residential Common Facilities and the costs of the relevant investigation works and professional services.
- (b) (i) The Manager shall open and maintain at a bank within the meaning of section 2 of the Banking Ordinance (Chapter 155 of the Laws of Hong Kong) an interest-bearing account, the title of which shall refer to the Special Fund for the Development and that account shall be used exclusively for the purposes referred to in sub-clause (a) above and managed by the Manager on trust for all Owners.
 - (ii) All sums in each sub-category of such Special Fund shall be the property of the Owners. The Special Fund shall be held by the Manager as trustee for all Owners.
 - (iii) Reference shall be made to each sub-category of the Special Fund in the annual accounts in respect of the management of the Development and an estimate shall be made in such accounts of the time when there will be a need to draw on the Special Fund, and the amount of money that will be then needed.
 - (iv) Without prejudice to the generality of Clause 10(b)(i) of this Subsection D above, if there is an Owners' Corporation, the Manager shall open and maintain one or more segregated interest-bearing accounts, each of which shall be designated as a trust account or client account, for holding money received by him from or on behalf of the Owners' Corporation in respect of the Special Fund.
 - (v) The Manager shall display a document showing evidence of any account opened and maintained under Clause 10(b)(i) or Clause 10(b)(iv) of this Subsection D in a prominent place in the Development.
- (c) Each Owner (save and except F.S.I. as the Owner of the Government Accommodation) covenants with the other Owners that he shall make further periodic contributions to the Special Fund. The amounts to be contributed by the Owners to the Special Fund in each financial year and the time when those contributions will be payable will be determined by a resolution of the Owners at an Owners' meeting convened under this Deed. If there is an Owners' Corporation, the Owners' Corporation shall determine, by a resolution of the Owners, the amount to be contributed to the Special Fund by the Owners in any financial year, and the time when those contributions shall be payable.
- (d) Except in a situation considered by the Manager to be an emergency, no money shall be paid out of the Special Fund unless it is for a purpose approved by a resolution of the Owners' Committee (if any). The Manager must not use the Special Fund for the payment of any outstanding management expenses arising from or in connection with the day-to-day management of the Development.

- (e) The payments made by the Owners towards the Special Fund are neither refundable to any Owner by the Manager nor transferable to any new Owner.
- (f) The Manager shall without delay pay all money received by it in respect of the Special Fund into the account opened and maintained under Clause 10(b)(i) of this Subsection above or, if there is an Owners' Corporation, the account or accounts opened and maintained under Clause 10(b)(iv) of this Subsection above.

E. Security for and recovery of moneys due to Manager

1. Except where the First Owner has made payments in accordance with Clause 2 hereunder, the first Owner (save and except F.S.I. as the Owner of the Government Accommodation) of each Unit shall upon the assignment of the Unit from the First Owner:-

- (a) deposit with the Manager as security for the due payment of all amounts which may be or become payable by him under this Deed a sum equivalent to three (3) months' monthly contribution of the first year's budgeted management expenses and such sum shall not be used by the Owner of the Unit to set off against monthly contribution of the management expenses or any other contributions to be made by him and such sum is non-refundable but transferable; and
- (b) pay to the Manager a sum equivalent to one (1) month's contribution of the first year's budgeted management expenses as payment in advance of the first month's contribution of the first year's budgeted management expenses and such sum is neither refundable nor transferable;
- (c) pay to the Manager a sum equivalent to two (2) months' monthly contribution of the first year's budgeted management expenses as his initial contribution to the Special Fund (in respect of such contribution, the Manager shall reasonably apportion such initial contribution amongst the relevant respective sub-categories of the Special Fund and in proportion to the number of Management Shares allocated to his Unit) and such sum is neither refundable nor transferable;
- (d) pay to the Manager a non-refundable and non-transferable debris removal charge in the sum equivalent to one (1) month's contribution of the first year's budgeted management expenses which shall be applied by the Manager towards the cost of removal from the Development of any debris or rubbish which may accumulate as a result of the initial fitting-out of the Units. [Notwithstanding the aforesaid, (i) the Owner(s) of the Car Park Areas shall be responsible for removing from the Development any debris or rubbish which may accumulate as a result of the initial fitting-out of the Car Park Areas at its own costs and expenses and shall not be liable to pay any debris removal fee as mentioned in this sub-clause and (ii) the Owner(s) of the Commercial Accommodation shall be responsible for removing from the Development any debris or rubbish which may accumulate as a result of the initial fitting-out of the Commercial Accommodation at its own costs and expenses and shall not be liable to pay any debris removal fee as mentioned in this sub-clause.] Any debris removal charge paid but not used for debris collection or removal shall be paid into and form part of the Special Fund; and
- (e) pay to the Manager a non-refundable but transferable sum to be determined by the Manager in the proportion which the number of the Management Shares allocated to his Unit bears to the total number of the Management Shares allocated to all Units of

and in the Development as the contribution to the utility charge deposits for utilities such as electricity, water, gas for the Common Areas and Facilities.

For the avoidance of doubt (and in addition and without prejudice to the other rights of the Manager under this Deed), the Manager shall have the right to set off the deposit under the preceding Clause 1(a) of this Subsection against any sums payable by an Owner under this Deed. The Manager shall be under no obligation to exercise such right of set-off and in any proceedings by the Manager against an Owner in respect of any default in payment, such Owner shall have no right to require the Manager to mitigate its loss by exercising its right of set-off prior to its exercising its other rights under this Deed in respect of such default. If the Manager shall have exercised its right of set-off as aforesaid, it shall have the right to require the relevant Owner or his successor in title to replenish the deposit to an amount equivalent to three (3) months' management contribution of management expenses currently payable by him in respect of the part of the Development which he owns.

2. The First Owner shall also pay to the Manager the amounts payable under the preceding Clauses 1(a), (c), (d) and (e) of this Subsection if he remains the owner of those Undivided Shares allocated to the Units in that part of the Development the construction of which has been completed and which remain unsold 3 months after (i) the date of execution of this Deed, or (ii) the date on which the First Owner is in a position to validly assign those Undivided Shares (i.e. when the consent to assign or certificate of compliance has been issued), whichever the later.

3. If any Owner (save and except F.S.I. as the Owner of the Government Accommodation) shall fail to pay any amount payable hereunder within 30 days of the date on which the demand is made as aforesaid, he shall further pay to the Manager:

- (a) Interest on the amount unpaid calculated from the date on which it first becomes due at a rate not exceeding two per cent per annum above the prime rate from time to time specified by The Hongkong and Shanghai Banking Corporation Limited; and
- (b) A collection charge not exceeding ten per cent of the amount due to cover the cost (other than legal costs of proceedings as hereinafter mentioned) of the extra work occasioned by the default.

4. All amounts which become payable by any Owner (save and except F.S.I. as the Owner of the Government Accommodation) in accordance with the provisions of this Deed together with interest thereon as aforesaid and the said collection charge and all damages claimed for breach of any of the provisions of this Deed and all other expenses incurred in connection with recovering or attempting to recover the same shall be recoverable by civil action at the suit of the Manager and the claim in any such action may include a claim for the solicitor and own client costs of the Manager in such action. In any such action the Manager shall conclusively be deemed to be acting as the agent or agents for and on behalf of the Owners as a whole (save and except F.S.I. as the Owner of the Government Accommodation) and no Owner (save and except F.S.I. as the Owner of the Government Accommodation) sued under the provisions of this Deed shall raise or be entitled to raise any defence of want of authority or take objection to the right of the Manager as plaintiff to sue or to recover such amounts as may be found to be due.

5. In the event of any Owner (save and except F.S.I. as the Owner of the Government Accommodation) failing to pay any sum due and payable by him in accordance with the provisions of this Deed or failing to pay any damages awarded by any court for breach of any of the terms or conditions of this Deed within 30 days of the date on which the same became payable the amount thereof together with interest as aforesaid and the said collection charge and all costs and expenses which may be incurred in recovering or attempting to recover the same including the legal expenses referred to in Clause 4 of this Subsection and in registering the charge hereinafter referred to shall

stand charged on the Undivided Share(s) of the defaulting Owner (save and except F.S.I. as the Owner of the Government Accommodation) and the Manager shall be entitled without prejudice to any other remedy hereunder to register a Memorial of such charge in the Land Registry against the Undivided Share(s) and the Unit or Units held therewith of the defaulting Owner (save and except F.S.I. as the Owner of the Government Accommodation). Such charge shall remain enforceable as hereinafter mentioned notwithstanding that judgment has been obtained for the amount thereof unless and until such judgment has been satisfied.

6. Any charge registered in accordance with the last preceding paragraph shall be enforceable as an equitable charge by action at the suit of the Manager for an order for sale of the Undivided Share(s) of the defaulting Owner (save and except F.S.I. as the Owner of the Government Accommodation) together with the right to the exclusive use occupation and enjoyment of the Unit held therewith and the provisions of Clause 4 of this Subsection shall apply equally to any such action.

7. The Manager may discontinue the provision of management services to Owners (save and except F.S.I. as the Owner of the Government Accommodation) who fail to pay fees or to comply with any other provisions under this Deed.

F. Application of monies received by Manager

1. Subject to Section VIII hereof, all insurance moneys compensation received or damages recoverable by the Manager in respect of any damage or loss suffered in respect of any part of the Land and the Development shall be expended by the Manager in the repair rebuilding or reinstatement of that part of the Land and the Development.

2. Where any compensation damages costs or expenses are received or recovered (as the case may be) by the Manager in respect of any matter or thing for which claim has been made against the Owners or any of them as provided in Clause 4 of Subsection E of this Section, the same shall after deduction of any costs or expenses incurred by the Manager in recovering the same be credited to the management fund.

3. All moneys paid to the Manager by way of interest and collection charges shall be credited to the Special Fund.

G. Owners' interest in funds

Any person ceasing to be an Owner of any Undivided Share(s) in the Land and the Development shall thereupon cease to have any interest in the funds held by the Manager including the deposit paid under Clauses 1(a) and (e) of Subsection E of this Section and the Special Fund to the intent that all such funds shall be held and applied for the management of the Land and the Development irrespective of changes in the ownership of the Undivided Share(s) in the Land and the Development PROVIDED that any deposit paid under Clauses 1(a) and (e) of Subsection E of this Section shall be transferred into the name of the new Owner of such Undivided Share(s) AND PROVIDED further that upon the Land reverting to the Government or no renewal of the Government Grant being obtainable or upon the rights and obligations hereunder being extinguished as provided in Section VIII hereof, any balance of the said funds or in the case of extinguishment of rights and obligations as aforesaid an appropriate part of the said funds shall be divided between the then Owners of the Development in proportion to the respective contributions made by them or their respective predecessors under the provisions of Subsection D of this Section immediately prior to such reversion or in the case of extinguishment of rights and obligations as aforesaid between the Owners whose rights and obligations are extinguished.

H. Management records and accounts

1. The financial year may not be changed more than once in every five (5) years unless that change is previously approved by a resolution of the Owners' Committee (if any).
2. (a) The Manager shall open and maintain an interest-bearing account and shall use that account exclusively in respect of the management of the Development.
(b) Without prejudice to the generality of sub-clause (a) above, if there is an Owners' Corporation, the Manager shall open and maintain one or more segregated interest-bearing accounts, each of which shall be designated as a trust account or client account, for holding money received by the Manager from or on behalf of the Owners' Corporation in respect of the management of the Development.
(c) The Manager shall display a document showing evidence of any account opened and maintained under sub-clause (a) or (b) above in a prominent place in the Development.
(d) Subject to sub-clauses (e) and (f), the Manager shall without delay pay all money received by him in respect of the management of the Development into the account opened and maintained under sub-clause (a) or, if there is an Owners' Corporation, the account or accounts opened and maintained under sub-clause (b).
(e) Subject to sub-clause (f), the Manager may, out of money received by him in respect of the management of the Development, retain or pay into a current account a reasonable amount to cover expenditure of a minor nature, but that amount shall not exceed such figure as is determined from time to time by a resolution of the Owners' Committee (if any).
(f) The retention of a reasonable amount of money under sub-clause (e) or the payment of that amount into a current account in accordance with that sub-clause and any other arrangement for dealing with money received by the Manager shall be subject to such conditions as may be approved by a resolution of the Owners' Committee (if any).
(g) Any reference in this Clause 2 to an account is a reference to an account opened with a bank within the meaning of section 2 of the Banking Ordinance (Chapter 155 of the Laws of Hong Kong), the title of which refers to the management of the Development.
3. The Manager shall maintain proper books or records of account and other financial records and shall keep all bills, invoices, vouchers, receipts and other documents referred to in those books and records for at least 6 years.
4. Within 1 month after each consecutive period of 3 months, or such shorter period as the Manager may select, the Manager shall prepare a summary of income and expenditure and balance sheet in respect of its management of the Land and the Development in respect of that period, display a copy of the summary and balance sheet in a prominent place in the Development, and cause it to remain so displayed for at least 7 consecutive days.
5. Within 2 months after the end of each financial year, the Manager shall prepare an income and expenditure account and balance sheet for that year, display a copy of the income and expenditure account and balance sheet in a prominent place in the Development and cause it to remain so displayed for at least 7 consecutive days. Such accounts shall be audited by auditors appointed by

the Manager provided always that prior to the formation of the Owners' Corporation, the Owners at an Owners' meeting convened under this Deed shall have power to require such annual accounts to be audited by an independent auditor of their choice. Each income and expenditure account and balance sheet shall include details of the Special Fund required by Clause 10 of Subsection D of this Section and an estimate of the time when there will be a need to draw on the Special Fund, and the amount of money that will be then needed.

6. The Manager shall:-

- (a) permit any Owner, at any reasonable time, to inspect the books or records of account and any income and expenditure account or balance sheet; and
- (b) on payment of a reasonable copying charge, supply any Owner with a copy of any record or document requested by him provided that all charges collected hereunder shall be credited to the Special Fund.

7. The Manager shall have power to appoint a firm of certified public accountants to audit the accounts and records of the Manager concerning the management of the Development and to certify the annual accounts prepared in accordance with the foregoing clauses and the accountant's fees shall be part of the management expenses. The Manager shall further have power to replace such firm and to appoint another firm in their place as it may deem necessary from time to time provided that the Owners' Committee or the Owners at a meeting of the Owners may choose to appoint an auditor of their choice from time to time. If there is an Owners' Corporation and the Owners' Corporation decides, by a resolution of the Owners, that any income and expenditure account and balance sheet should be audited by an accountant or by some other independent auditor as may be specified in that resolution, the Manager shall without delay arrange for such an audit to be carried out by that person and:-

- (a) permit any Owner, at any reasonable time, to inspect the audited income and expenditure account and balance sheet and the report made by the accountant or auditor in respect of the income and expenditure account and balance sheet; and
 - (b) on payment of a reasonable copying charge, supply any Owner with a copy of the audited income and expenditure account and balance sheet, or the report made by the accountant or auditor in respect of the income and expenditure account and balance sheet, or both, as requested by the Owner.
8. (a) Subject to sub-clause (b) of this Clause 8, if the Manager's appointment ends for any reason, he shall, as soon as practicable after its appointment ends, and in any event within 14 days of the date its appointment ends, deliver to the Owners' Committee (if any) or the Manager appointed in its place any movable property in respect of the control, management and administration of the Development that is under its control or in its custody or possession, and that belongs to the Owners' Corporation (if any) or the Owners.
- (b) If the Manager's appointment ends for any reason, he shall within 2 months of the date its appointment ends:-

- (i) prepare:
 - (1) an income and expenditure account for the period beginning with the commencement of the financial year in which its appointment ends and ending on the date its appointment ends; and

(2) a balance sheet as at the date its appointment ends,

and shall arrange for that account and balance sheet to be audited by an accountant or by some other independent auditor specified in a resolution of the Owners' Committee (if any) or, in the absence of any such specification, by such accountant or other independent auditor as may be chosen by the Manager; and

(ii) deliver to the Owners' Committee (if any) or the Manager appointed in its place any books or records of accounts, papers, documents and other records which are required for the purposes of the preceding sub-clause (b)(i) of this Clause 8 and have not been delivered under sub-clause (a) of this Clause 8.

9. As may be requested in writing by G.P.A., the Manager shall provide the F.S.I. free of charge with quarterly accounts, audited reports and budgets to justify the expenses incurred/estimated. All accounts, reports, budgets, notices and demands required to be given to F.S.I. shall be sent free of charge to the F.S.I. by prepaid post or delivered by hand to G.P.A., Government Property Agency, [9/F, South Tower, West Kowloon Government Offices, No. 11 Hoi Ting Road, Yau Ma Tei, Kowloon, Hong Kong] or such other person and address nominated by F.S.I. in writing.

SECTION VII

OWNERS' MEETING AND OWNERS' COMMITTEE

A. Meetings of the Owners

1. An annual general meeting of the Owners of the Development shall be held at least once a year commencing with the year following that in which the Occupation Permit is issued. The Owners of the Development may meet from time to time as occasion may require to discuss and decide matters concerning the management of the Land and the Development.
2. (a) A meeting of the Owners of the Development may be convened by:-
 - (i) the Owners' Committee;
 - (ii) the Manager; or
 - (iii) an Owner appointed to convene such a meeting by Owners of not less than 5% of the Undivided Shares in aggregate in the Land and the Development.
(b) The person convening the meeting of the Owners shall, at least 14 days before the date of the meeting, give notice of the meeting to each Owner. The notice of meeting shall specify:-
 - (i) the date, time and place of the meeting; and
 - (ii) the resolutions (if any) that are to be proposed at the meeting.
(c) The notice of meeting may be given:-
 - (i) by delivering it personally to the Owner;
 - (ii) by sending it by post to the Owner at his last known address; or
 - (iii) by leaving it at the Owner's Unit or depositing it in the letter box for that Unit.
3. No business shall be transacted at any meeting unless a quorum is present when the meeting proceeds to business and 10% of the Owners shall be a quorum. For the purpose of this clause, the reference to "10% of the Owners" shall be construed as a reference to 10% of the number of the Owners without regard to their ownership of any particular percentage of the total number of Undivided Shares of the Development and shall not be construed as the Owners of 10% of the Undivided Shares in aggregate.
4. The only persons entitled to attend any such meeting and vote thereat shall be Owners of the Development or the representative or representatives of the Owner or Owners of the Development duly appointed by the Owner or Owners in writing.
5. A meeting of the Owners shall be presided over by the Chairman of the Owners' Committee or, if the meeting is convened under Clause 2(a)(ii) or (iii) of this Subsection A, the person convening the meeting.
6. (a) All resolutions passed at such meeting of the Owners by a majority of the Owners

present in person or by proxy and voting shall be binding on all the Owners and the Manager of the Development PROVIDED THAT such resolutions shall not be contrary to any of the covenants terms and conditions contained in these presents and the Government Grant PROVIDED ALSO THAT no resolution passed at a meeting of the Owners should adversely affect the use, operation or maintenance of the Government Accommodation or any part thereof.

- (b) An instrument appointing a proxy shall be in the form set out in Form 1 in Schedule 1A to the Ordinance, and shall be signed by the Owner, or if the Owner is a body corporate, shall notwithstanding anything to the contrary in its constitution, be impressed with the seal or chop of that body corporate and signed by a person authorized by the body corporate in that behalf.
- (c) The instrument appointing a proxy shall be lodged with the Chairman of the Owners' Committee or, if the meeting is convened under Clause 2(a)(ii) or (iii) of this Subsection A, the person convening the meeting at least 48 hours before the time for the holding of the meeting.
- (d) A proxy appointed by an Owner to attend and vote on behalf of the Owner, shall, for the purposes of the meeting, be treated as being the Owner present at the meeting.

7. A resolution put to the vote of the meeting shall be decided by majority of votes by a poll to be taken at such time and in such manner as the Manager shall direct.

8. At a meeting of the Owners,

- (a) subject to Clause 12 of this Subsection A, an Owner shall have one vote for each Undivided Share he owns;
- (b) an Owner may cast a vote either personally or by proxy;
- (c) where 2 or more persons are the co-Owners of an Undivided Share, the vote in respect of that Undivided Share may be cast:-
 - (i) by a proxy jointly appointed by the co-Owners;
 - (ii) by a person appointed by the co-Owners from amongst themselves; or
 - (iii) if no appointment is made under (i) or (ii), either by one of the co-Owners personally or by proxy appointed by one of the co-Owners.
- (d) Where two or more persons are the co-Owners of an Undivided Share and more than one of the co-Owners seeks to cast a vote in respect of the Undivided Share, only the vote that is cast, whether personally or by proxy, by the co-owner whose name, in order of priority, stands highest in relation to that Undivided Share in the register kept at the Land Registry shall be treated as valid.
- (e) If there is an equality of votes the person presiding over the meeting shall have, in addition to a deliberative vote, a casting vote.

9. The Manager shall send a representative or representatives to all such meetings and a record of the persons present at the meeting and the proceedings thereof shall be kept.

10. The Manager shall convene the first meeting of the Owners as soon as possible but in any event not later than nine months after the date of this Deed (and to convene further and subsequent meetings if required) to (a) appoint an Owners' Committee and the chairman thereof; or (b) appoint a management committee for the purpose of forming an Owners' Corporation under the Ordinance. The first Chairman shall act until the first annual general meeting when the post of Chairman shall fall vacant and an election for Chairman shall be held. Thereafter a Chairman shall be elected at each annual general meeting for the ensuing year.

11. The function of the Owners' Committee is to represent the Owners of the Land and the Development in all dealings with the Manager and to undertake such other duties as the Manager may with the approval of the Owners' Committee delegate to the Owners' Committee and without in any way limiting the generality of the foregoing:

- (a) to liaise and consult with the Manager in respect of all matters concerning the management of the Land and the Development;
- (b) to apply if thought fit for registration as a corporation under the Ordinance;
- (c) prior to the formation of the Owners' Corporation, to remove the Manager of the Development without compensation with the sanction of a resolution at a meeting of the Owners of the Development duly convened and passed by a majority of votes of Owners voting either personally or by proxy in an Owners' meeting and supported by Owners holding not less than fifty percent (50%) of the Undivided Shares in aggregate (excluding the Undivided Shares allocated to the Common Areas and Facilities) in the Development and upon the giving to the Manager not less than three months' notice in writing;
- (d) to appoint (whether in place of any Manager removed or to fill any vacancy) any service company or agent as a Manager of the Development upon the termination of the then Manager's employment; and
- (e) to undertake consider review and/or exercise all or any of the powers and duties conferred on the Owners' Committee by virtue of the provisions of this Deed.

12. Notwithstanding any provisions herein contained, the Undivided Shares allocated to the Common Areas and Facilities shall not be taken into account for the purpose of voting or calculating the quorum of any meeting. Accordingly, the Undivided Shares as referred to in Clause 8 of this Subsection shall not include the Undivided Shares allocated to the Common Areas and Facilities.

13. The procedure at a meeting of the Owners shall be as is determined by the Owners.

B. Meetings of the Owners' Committee

1. A meeting of the Owners' Committee may be convened at any time by the Chairman or any 2 members of the Owners' Committee.

2. In the election of the members to the Owners' Committee, the Owners shall endeavour to elect such number of representatives from the Owners for the time being of the Development to represent the Owners PROVIDED THAT the total number of representatives shall not be less than five (5). For the time being and unless and until otherwise determined by a meeting of the Owners, there shall be three (3) representatives for the Owners of the Residential Units, one (1) representative for the Owner(s) of the Commercial Accommodation and one (1) representative for the

Owner(s) of the Car Park Areas.

3. Any Owner (including any one or two or more co-Owners) for the time being of the Undivided Share or Shares in the Land and the Development shall be eligible for election to the Owners' Committee. In the event of an Owner being a corporate body, the representative(s) appointed by such Owner shall be eligible for such election. The appointment of a representative or representatives by a corporate body shall be in writing addressed to the Owners' Committee and may be revoked at any time on notice in writing given to the Owners' Committee.

4. A member of the Owners' Committee shall hold office until the annual general meeting of Owners next following his appointment or election provided that:-

- (a) He shall nevertheless cease to hold office if:-
 - (i) he resigns by notice in writing to the Owners' Committee;
 - (ii) he ceases to be eligible; or
 - (iii) he becomes bankrupt or insolvent or is convicted of a criminal offence other than a summary offence not involving dishonesty.
- (b) If in any annual general meeting at which an election of the Owners' Committee should take place, the office of the retiring members or any of them is not filled, or if in any year no annual general meeting is held, the members of the Owners' Committee shall continue to be in office until the next annual general meeting.

5. Retiring members of the Owners' Committee shall be eligible for re-election.

6. Subject to Clause 2 of this Subsection B above, the Owners' Committee may appoint any eligible Owner to fill any casual vacancy or as an additional member for the current term.

7. The Owners' Committee may continue to act notwithstanding any vacancies in the number provided that the number is not reduced below three (3). In the event that the number is reduced below three (3), the remaining member of the Owners' Committee may act but only for the purpose of calling for a meeting of the Owners to elect an Owners' Committee.

8. Any one or more members of the Owners' Committee may be removed from office by resolution passed at a meeting of the Owners and new members of the Owners' Committee may be elected in the place of those removed from office.

9. The Owners' Committee shall have full power to make rules and by-laws regulating the conduct and procedure of its meetings and the performance of its duties and obligations provided that no such regulation or by-laws shall be contrary to or inconsistent with the provisions of this Deed.

10. (a) The officers of the Owners' Committee ("Officers") shall be:
- (i) the Chairman;
 - (ii) the secretary; and
 - (iii) such other officers (if any) as the Owners' Committee may from time to time elect.
- (b) The Officers shall be elected by the Owners, such election to be held at or as soon as

reasonably possible after the annual general meeting at which the Owners' Committee is elected and at such other times as may be necessary.

- (c) All casual vacancies of the Officers shall be filled by election or appointment by the members of the Owners' Committee as it may from time to time determine.

11. The person or persons convening the meeting of the Owners' Committee shall, at least 7 days before the date of the meeting, give notice of the meeting to each member of the Owners' Committee, and that notice shall specify the date, time and place of the meeting and the resolutions (if any) that are to be proposed at the meeting. Such notice may be given:-

- (a) by delivering it personally to the member of the Owners' Committee; or
- (b) by sending it by post to the member of the Owners' Committee at his last known address; or
- (c) by leaving it at the member's Unit or depositing it in the letter box for that Unit.

12. The quorum at a meeting of the Owners' Committee shall be 50% of the members of the Owners' Committee (rounded up to the nearest whole number), or 3 such members, whichever is the greater.

13. A meeting of the Owners' Committee shall be presided over by:

- (a) the Chairman; or
- (b) in the absence of the Chairman, a member of the Owners' Committee appointed as chairman for that meeting.

14. At a meeting of the Owners' Committee:-

- (a) Each member present shall have 1 vote on a question before the Owners' Committee and if there is an equality of votes, the Chairman shall have, in addition to a deliberative vote, a casting vote.
- (b) No resolution of the Owners' Committee should adversely affect the use, operation or maintenance of the Government Accommodation or any part thereof.

15. The procedure at a meeting of the Owners' Committee shall be as is determined by the Owners' Committee.

16. Whether or not F.S.I. is a member of the Owners' Committee, F.S.I. shall have the right to attend the meetings of the Owners' Committee and to receive notices, agendas and minutes of the meetings free of charge, sent by prepaid post or delivered by hand to G.P.A., Government Property Agency, [9/F, South Tower, West Kowloon Government Offices, No. 11 Hoi Ting Road, Yau Ma Tei, Kowloon, Hong Kong] or such person and address nominated by F.S.I. in writing.

C. Procurement of supplies, goods or services by the Owners' Committee

1. Subject to provisions in Schedule 7 to the Ordinance, the procurement of supplies, goods or services by the Owners' Committee that involves an amount in excess of or likely to be in excess of HK\$200,000 (or such other sum as the Secretary for Home and Youth Affairs may specify by notice in the Gazette) or an amount which is or is likely to be more than 20% of the Management

Budget (or such other percentage as the Secretary for Home and Youth Affairs may specify by notice in the Gazette), whichever is the lesser, must be by invitation to tender and the standards and guidelines as may be specified in the Code of Practice referred to in section 20A of the Ordinance will apply to the Owners' Committee with any appropriate variations.

SECTION VIII

REINSTATEMENT

1. Notwithstanding anything herein contained to the contrary, in the event of the whole or any part or parts of the Development being so damaged by fire typhoon earthquake subsidence or other cause so as to render the same substantially unfit for use or habitation or occupation, the Owners of not less than 75% of the Undivided Shares allocated to the damaged part(s) of the Development (excluding the Undivided Shares allocated to the Common Areas and Facilities) may convene a meeting of the Owners of the part or parts of the Development so affected, and such meeting may resolve whether to reinstate and rebuild such part or parts of the Development and if such meeting shall resolve that by reason of insufficiency of insurance monies, changes in building law and/or regulations or any other circumstances whatsoever it is not practicable to reinstate and rebuild such part or parts of the Development, then and in such event the Undivided Shares in the Land and the Development representing such part or parts shall be acquired by the Manager and the Owners of such Undivided Shares shall in such event be obliged to assign the same and all rights and appurtenances thereto to the Manager upon trust to forthwith dispose of the same by either private treaty or public auction and to distribute the net proceeds of sale amongst the Owners of such Undivided Shares in proportion to the respective Undivided Shares previously held by such Owners. All insurance moneys received in respect of any policy insurance on such part or parts of the Development shall likewise be distributed amongst such Owners. In such event, all the rights privilege obligations and covenants of such Owners under this Deed or any other deed shall be extinguished so far as the same relate to such part or parts of the Development Provided Always That if it is resolved to reinstate or rebuild such part or parts of the Development, each Owner of such part or parts shall pay his due proportion of the excess of the cost of reinstatement or rebuilding of such part or parts over and above the proceeds from the insurance of such part or parts of the Development and that until such payment the same will be a charge upon his interest in the Land and the Development and be recoverable as civil debt in proportion to the respective number of Undivided Shares held by such Owner.

2. Notwithstanding anything herein contained to the contrary, the following provisions shall apply to a meeting under the provisions of this Section:-

- (a) Every such meeting shall be convened by at least 14 days' prior notice in writing given by the person convening such meeting either personally or by post addressed to the Owners at their last known addresses or by leaving the notices at the Owners' Units or depositing the notices in the letter boxes of their Units;
- (b) Subject to sub-clause (k) of this Clause 2, no business shall be transacted at any meeting unless a quorum is present throughout the meeting and Owners present in person or by proxy who in the aggregate have vested in them not less than seventy-five percent (75%) of the total number of Undivided Shares in the damaged part or parts of the Development shall be a quorum;
- (c) Subject to sub-clause (k) of this Clause 2, if within half an hour from the time appointed for the meeting a quorum be not present the meeting shall stand adjourned to the same time and day in the next week at the same place;
- (d) The Owners present in such meeting shall choose one of them to be the chairman of the meeting;
- (e) The chairman of the meeting shall cause a record to be kept of the persons present at the meeting and notes of the proceedings thereof;

- (f) Subject to sub-clause (k) of this Clause 2, every Owner shall have one vote for each Undivided Share vested in him and where two or more persons are the co-Owners of an Undivided Share and more than one of the co-Owners seeks to cast a vote in respect of the Undivided Share, only the vote that is cast, whether personally or by proxy, by the co-owner whose name, in order of priority, stands highest in relation to that Undivided Share in the register kept at the Land Registry shall be treated as valid;
- (g) Votes may be given either personally or by proxy;
- (h) An instrument appointing a proxy shall be in the form set out in Form 1 in Schedule 1A to the Ordinance, and shall be signed by the Owner, or if the Owner is a body corporate, shall, notwithstanding anything to the contrary in its constitution, be impressed with the seal or chop of that body corporate and signed by a person authorized by that body corporate in that behalf. The instrument appointing a proxy shall be lodged with the Chairman of the meeting or the person convening the meeting pursuant to this Deed, at least 48 hours before the time for the holding of the meeting. A proxy appointed by an Owner to attend and vote on behalf of the Owner, shall, for the purposes of the meeting, be treated as being the Owner present at the meeting;
- (i) Subject to sub-clause (k) of this Clause 2, a resolution passed by not less than seventy-five percent (75%) majority of the Owners present in person or by proxy and voting at a duly convened meeting of the Owners present in person or by proxy who in the aggregate have vested in them not less than seventy-five percent (75%) of the Undivided Shares allocated to the damaged part or parts of the Development shall be binding on all the Owners of such part or parts of the Development Provided as follows:-
 - (i) the notice convening the meeting shall specify the intention to propose a resolution concerning such matter;
 - (ii) any resolution purported to be passed at any such meeting concerning any other matter shall not be valid;
 - (iii) no resolution shall be valid if it is contrary to the provisions of this Deed;
- (j) The accidental omission to give notice as aforesaid to any Owners shall not invalidate the meeting or any resolution passed thereat;
- (k) Notwithstanding any provisions herein contained, the Undivided Shares allocated to the Common Areas and Facilities shall not be taken into account for the purpose of voting or calculating the quorum. Accordingly, the Undivided Shares as referred to in the Clauses 2(b), (f) and (i) of this Section shall not include the Undivided Shares allocated to the Common Areas and Facilities.

SECTION IX

EXCLUSIONS AND INDEMNITIES

The Manager, its employees, agents or contractors and the Owners' Committee shall not be liable to the Owners or any of them or to any person or persons whomsoever whether claiming through, under or in trust for any Owner or otherwise, for or in respect of any act, deed, matter or thing done or omitted to be done in pursuance or purported pursuance of the provisions of this Deed not being an act or omission involving criminal liability or dishonesty or negligence on the part of the Manager, its employees, agents or contractors or the Owners' Committee and the Owners shall fully and effectually indemnify the Manager, its employees, agents or contractors and the Owners' Committee from and against any action, proceeding, claim and demand whatsoever arising directly or indirectly out of or in connection with any such act, deed, matter or thing done or omitted to be done not involving criminal liability or dishonesty or negligence as aforesaid and all costs and expenses in connection therewith. For the avoidance of doubt, no provision of this Deed shall operate to require, or shall be construed to have the effect of requiring, any Owner to indemnify the Manager or its employees, agents or contractors from and against any action, proceedings, claim and demand whatsoever arising out of or in connection with any act or omission involving criminal liability, dishonesty or negligence on the part of the Manager or its employees, agents or contractors. Without in any way limiting the generality of the foregoing, the Manager, its employees, agents or contractors and the Owners' Committee shall not be held liable for any damage, loss or injury caused by or in any way arising out of:-

- (a) any defect in or failure or breakdown of any of the Common Areas or the Common Facilities; or
- (b) any failure, malfunction or suspension of the supply of water, electricity or other utility or service to the Development; or
- (c) fire or flooding or the overflow or leakage of water or other effluent from anywhere whether within or outside the Development; or
- (d) the activity of termites, cockroaches, rats, mice or other pests or vermin; or
- (e) theft, burglary, robbery or crime within the Development;

UNLESS it can be shown that such damage, loss or injury was caused by an act or omission of the Manager, its employees, agents or contractors and the Owners' Committee involving criminal liability or dishonesty or negligence and Provided that the contribution or any other charges payable under this Deed or any part thereof shall not be abated or cease to be payable on account thereof.

SECTION X

MISCELLANEOUS

1. All outgoings (including Government rent, rates, management expenses) up to and inclusive of the date of the first assignment by the First Owner of each Unit shall be paid by the First Owner and no Owner shall be required to make any payment or reimburse the First Owner for such outgoings. Without prejudice to any provisions contained in this Deed, no person shall, after ceasing to be an Owner of any Undivided Share, be liable for any debts, liabilities or obligations under the covenants and provisions of this Deed in respect of such Undivided Share and the part of the Development held therewith except in respect of any breach, non-observance or non-performance by such person of any such covenants or provisions prior to his ceasing to be the Owner thereof.
2. Each Owner shall notify the Manager of the name and address in Hong Kong of the person authorized by him to accept service of process. Any Owner not occupying or using his Unit shall provide the Manager with an address in Hong Kong for service of notices under the provisions of this Deed, failing which the address of such Unit is deemed to be his address for service.
3. There shall be public notice boards at such prominent places in the Development as the Manager may from time to time determine. There shall be exhibited on each of such public notice boards a copy of the House Rules from time to time in force and all notices which under this Deed are required to be exhibited thereon and such other notices and announcements as the Manager may from time to time decide to exhibit or approve for exhibition thereon. Except in the case of a notice required by this Deed or by law to be served personally or in any other manner, the exhibition of a notice on such public notice boards for three consecutive days shall be due notice of the contents thereof to each Owner, his tenants, licensees, servants and agents.
4. Subject as hereinbefore provided in the case notices to be affixed to the public notice boards, all notices or demands required to be served hereunder shall be sufficiently served if served personally upon the party to be served or sent by post addressed to the party to whom the notices or demands are given at his last known address or left at the Unit or the letter box thereof of which the party to be served is the Owner notwithstanding that such party shall not personally occupy the same. Provided that where notice is to be given to an Owner who is a chargor, such notice may also be served on the chargee, if a company, at its registered office or last known place of business in Hong Kong and, if an individual, at his last known place of business or residence. All notices required to be given to the Manager shall be sufficiently served if sent by prepaid post addressed to or if by hand left at the registered office of the Manager.
5. The covenants and provisions of this Deed shall be binding on the parties hereto and their respective executors, administrators, successors in title and assigns and the benefit and burden thereof shall be annexed to the Common Areas, the Common Facilities and to the Undivided Shares held therewith.
6. (a) (i) No provision in this Deed shall contradict, overrule or fail to comply with or in any way be construed or constructed so as to contradict, overrule or fail to comply with the provisions of the Ordinance and the Schedules thereto.
- (ii) The First Owner shall deposit a copy of Schedules 7 and 8 to the Ordinance (in both English and Chinese versions) in the management office of the Development for reference by all Owners free of costs and for taking copies at their own expense and upon payment of a reasonable charge. All charges received will be credited to the Special Fund.

- (b) At any time after the formation and during the existence of the Owners' Corporation under the Ordinance, the Owners' meeting convened under this Deed shall be replaced and substituted by the general meeting of the Owners' Corporation and the Owners' Committee formed under this Deed shall be replaced and substituted by the management committee of the Owners' Corporation.
- (c) Upon execution of this Deed, the First Owner shall assign the whole of the Undivided Shares in the Common Areas and Facilities together with the Common Areas and Facilities free of costs or consideration to and vest in the Manager appointed under this Deed who must hold the said Undivided Shares together with the Common Areas and Facilities as trustee for all Owners and, if an Owners' Corporation is formed under the Ordinance, it may require the Manager, in accordance with this Deed to assign the Undivided Shares in the Common Areas and Facilities and transfer the management responsibilities to it free of costs or consideration, in which event, the Owners' Corporation must hold such Undivided Shares on trust for all the Owners. On termination of the Manager's appointment, the Manager must assign the Undivided Shares in the Common Areas and Facilities free of costs or consideration to its successor in office as the Manager who must hold the said Undivided Shares on trust for the benefit of all the Owners.

7. The First Owner shall at its own costs and expenses provide a direct translation in Chinese of this Deed and deposit a copy of this Deed and its Chinese translation at the management office of the Development within one month after the date of this Deed. Copies of this Deed and its Chinese translation shall be made available for inspection by all Owners free of costs at the management office of the Development. A copy of this Deed or its Chinese translation or both shall be supplied by the Manager to an Owner on request and upon payment of a reasonable charge. All charges received shall be credited to the Special Fund. In the event of dispute as to the effect or construction of this Deed and its Chinese translation, the English text of this Deed shall prevail.

- 8. (a) A set of the plans annexed hereto showing the Common Areas and Facilities shall be kept at the management office of the Development for inspection by the Owners during normal office hours free of costs and charges.
- (b) Whether to be annexed to this Deed or lodged in the management office, the Manager shall provide the Owner of the Government Accommodation with a copy of the set of plans showing the Common Areas and Facilities and any amendments that may be made thereto from time to time, free of costs.

9. The Undivided Shares allocated to the Common Areas and Facilities shall not carry any voting rights at any meeting whether under this Deed, the Ordinance or otherwise or liability to pay any fees or charges under this Deed. Such Undivided Shares shall not be taken into account for the purpose of calculating the quorum of any meeting under this Deed, the Ordinance or otherwise.

- 10. (a) The First Owner at its own costs and expenses has prepared a schedule of all major works and installations ("the Works and Installations") in the Development, which require regular maintenance on a recurrent basis. The schedule of the Works and Installations is set out in the Fourth Schedule to this Deed (subject to revisions as provided for in sub-clauses (e) and (f) below).
- (b) The First Owner shall at its own costs and expenses prepare and compile for the reference of the Owners and the Manager a maintenance manual for the Works and Installations setting out the following details:-
- (i) as-built record plans of the building and services installations together with the

- necessary technical information (such as specifications of materials and design standard) for maintenance of all facilities and equipment;
- (ii) all warranties and guarantees provided by contractors (together with the names of the companies providing the warranty and the contact telephone numbers) in respect of all facilities and equipment;
 - (iii) recommended maintenance strategy and procedures;
 - (iv) a list of items of the Works and Installations requiring routine maintenance;
 - (v) recommended frequency of routine maintenance inspection;
 - (vi) checklist and typical inspection record sheets for routine maintenance inspection; and
 - (vii) recommended maintenance cycle of the Works and Installations.
- (c) The First Owner shall deposit a full copy of the maintenance manual for the Works and Installations in the management office of the Development within one month after the date of this Deed for inspection by all Owners free of charge and taking copies on payment of a reasonable charge. All charges received shall be credited to the Special Fund.
- (d) The Owners shall at their own costs and expenses inspect, maintain and carry out all necessary works for the maintenance of the Development and such parts of the Development the sole and exclusive right and privilege to hold, use, occupy and enjoy the same as may be held by the respective Owners including the Works and Installations.
- (e) The schedule and the maintenance manual for the Works and Installations may be revised in future to take into account any necessary changes, including but not limited to addition of works and installations in the Development and the updating of maintenance strategies in step with changing requirements.
- (f) The Owners may, by a resolution of the Owners at an Owners' meeting convened under this Deed, decide on revisions to be made to the schedule and the maintenance manual for the Works and Installations, in which event the Manager shall procure from a qualified professional or consultant the revised schedule and the revised maintenance manual for the Works and Installations within such time as may be prescribed by the Owners in an Owners' meeting convened under this Deed.
- (g) All costs incidental to the preparation of the revised schedule and the revised maintenance manual for the Works and Installations shall be paid out of the Special Fund.
- (h) The Manager shall deposit the revised maintenance manual for the Works and Installations in the management office of the Development within one month after the date of its preparation for inspection by all Owners free of charge and taking copies on payment of a reasonable charge. All charges received shall be credited to the Special Fund.

11. Nothing contained herein shall operate to interrupt the supply of electricity, water, gas, telecommunications or other utilities to any Unit or prevent access to the Unit by reason of the

Owner of that Unit failing to pay any fees or to comply with any other provisions under this Deed.

12. Notwithstanding anything herein contained, the First Owner shall not represent F.S.I. or G.P.A. in any dealings with the Government directly affecting the Government Accommodation. G.P.A. shall in its sole discretion determine whether or not the Government Accommodation is directly affected.

13. F.S.I. as the Owner of the Government Accommodation shall be liable for payment of the management and maintenance charges only in respect of facilities or services which actually serve the Government Accommodation or are used by the occupier thereof, his servants, contractors, agents or visitors provided however that the liability of F.S.I. shall be as determined by G.P.A. or person nominated by the Director of Lands for this purpose and in any event shall not exceed the proportion of the management and maintenance charges which the gross floor area of the Government Accommodation bears to the gross floor area of all the buildings erected or to be erected on the Land and shall only commence from the date of the assignment or the date of taking over of the Government Accommodation, whichever is the earlier and provided further that F.S.I. shall incur no liability for payment of any management and maintenance charges unless and until the amount of the same shall have first been approved in writing by G.P.A. or person nominated by the Director of Lands for this purpose.

14. F.S.I. as the Owner of the Government Accommodation shall have no liability for any contribution towards any management and maintenance charges for any other part of the Development (whether the Common Areas and Facilities or otherwise) or for the provision of facilities or services which do not, in the opinion of G.P.A. or person nominated by the Director of Lands for this purpose, directly serve or otherwise directly benefit the Government Accommodation.

15. Notwithstanding any provisions herein contained, F.S.I. as the Owner of the Government Accommodation shall not be liable for any payment of:

- (i) management deposits,
- (ii) Special Fund or capital equipment fund except for the reimbursement of capital expenditure, as shall first be approved by G.P.A. or person nominated by the Director of Lands for this purpose, in respect of facilities and services which actually serve the Government Accommodation or are used by the occupiers thereof, his servants, contractors, agents or visitors,
- (iii) insurance premium in respect of the Government Accommodation,
- (iv) debris removal fee,
- (v) interest and penalty charges on late payment of management and maintenance charges, or payment of a like nature.

16. Notwithstanding any provisions herein contained, F.S.I. as the Owner of the Government Accommodation shall be exempt from the Fitting Out Rules.

17. Notwithstanding anything herein contained, F.S.I. as the Owner of the Government Accommodation shall be exempt from using the maintenance or service contractors nominated by the First Owner or the Manager.

18. Notwithstanding any provisions herein contained, any consent that the Owner of the Government Accommodation may be required to obtain from the Manager shall not be unreasonably withheld and shall be provided free of charge.

19. (a) The Owners hereby acknowledge and accept that as at the date of this Deed, there are

certain existing underground utilities (including, but not limited to, certain cables, ducts, pipes, valve(s) and manhole(s)/valve pit(s)) situated below the Ground Floor level of the Development, which utilities do not serve the Land and the Development (collectively, the "**Underground Utilities**").

- (b) The Owners shall permit the owners of the Underground Utilities and their agents, employees, contractors and workmen, with or without tools, equipment, plant, machinery or motor vehicles, the right of ingress, egress and regress to, from and through the Estate Common Areas of the Development for the purposes of accessing the Underground Utilities and to inspect, check, operate, maintain, repair, renew, demolish, remove, replace or re-provision the Underground Utilities or any of them and to carry out any other works (collectively, the "**Underground Utilities Works**").
- (c) For the purpose of enabling and facilitating the carrying out of the Underground Utilities Works by the owners of the Underground Utilities and their agents, employees, contractors and workmen, the Manager shall have full and exclusive authority of the Owners to grant such rights, privileges and licences to and to enter into such arrangements and agreements (whether formal or informal) with the owners of the Underground Utilities or any other relevant party(ies) and upon such terms and conditions and with or without consideration in respect of any part or parts of the Common Areas as the Manager shall reasonably consider necessary.

20. In this Deed (if the context permits or requires) words importing the singular number only shall include the plural number, and vice versa; words importing the masculine gender only shall include the feminine gender and the neuter gender; words importing persons shall include corporations and vice versa; references to clauses and schedules are to be construed as references to clauses of, and schedules to, this Deed.

IN WITNESS whereof the parties have duly executed and delivered this Deed as a deed the day and year first above written.

THE FIRST SCHEDULE ABOVE REFERRED TO

The Government Grant

New Grant No.22958, particulars of which are as follows:-

- (a) Date : the 9th day of March 2022
- (b) Parties : Hong Kong Housing Society of the one part and the District Lands Officer, North on behalf of the Chief Executive of the Hong Kong Special Administrative Region of the other part
- (c) Term : 50 years commencing from the 9th day of March 2022
- (d) Lot : Fanling Sheung Shui Town Lot No.282

THE SECOND SCHEDULE ABOVE REFERRED TO

(Allocation of Undivided Shares)

Summary of Allocation of Undivided Shares

<u>Description</u>	<u>No. of Undivided Shares</u>
(A) Residential Units	27,186
(B) Commercial Accommodation	4,541
(C) Car Park Areas	9,079
(D) Government Accommodation	1,708
(E) Common Areas and Facilities	1,000
Total Undivided Shares:	43,514

Allocation of Undivided Shares to the Government Accommodation

Component of the Government Accommodation	Number of Undivided Shares allocated
(1) RCHE	1,691
(2) RCHE Parking Space	17
Sub-total:	1,708

Allocation of Undivided Shares to each Residential Unit

(I) TOWER 1		
Floor	Flat	Number of Undivided Shares allocated to each Residential Unit
3/F (1 storey)	A	46
	B	46
	C	46
	D	46
	E	29
	F	29
	G	37
	H	37
	J	38
	K	37
	L	37
	M	38
	N	38
4/F – 25/F (22 storeys)	A	46
	B	46
	C	46
	D	46
	E	29
	F	29
	G	37
	H	37
	J	38
	K	37
	L	37
	M	38
	N	38
Total of Tower 1:		11,592

(II) TOWER 2		
Floor	Flat	Number of Undivided Shares allocated to each Residential Unit
3/F (1 storey)	A	59
	B	46
	C	59
	D	59
	E	46
	F	46
	G	38
	H	38
	J	46
	K	37
	L	37
	M	46
	N	29
	P	46
	Q	46
4/F – 25/F (22 storeys)	A	59
	B	46
	C	59
	D	59
	E	46
	F	46
	G	38
	H	38
	J	46
	K	37
	L	37
	M	46
	N	29
	P	46
	Q	46
Total of Tower 2:		15,594

THE THIRD SCHEDULE ABOVE REFERRED TO

(Allocation of Management Shares)

Summary of Allocation of Management Shares

<u>Description</u>	<u>No. of Management Shares</u>
(A) Residential Units	27,186
(B) Commercial Accommodation	4,541
(C) Car Park Areas	9,079
(D) Government Accommodation	0
(E) Common Areas and Facilities	0
Total Management Shares:	40,806

Allocation of Management Shares to each Residential Unit

(I) TOWER 1		
Floor	Flat	Number of Management Shares allocated to each Residential Unit
3/F (1 storey)	A	46
	B	46
	C	46
	D	46
	E	29
	F	29
	G	37
	H	37
	J	38
	K	37
	L	37
	M	38
	N	38
4/F – 25/F (22 storeys)	A	46
	B	46
	C	46
	D	46
	E	29
	F	29
	G	37
	H	37
	J	38
	K	37
	L	37
	M	38
	N	38
Total of Tower 1:		11,592

(II) TOWER 2		
Floor	Flat	Number of Management Shares allocated to each Residential Unit
3/F (1 storey)	A	59
	B	46
	C	59
	D	59
	E	46
	F	46
	G	38
	H	38
	J	46
	K	37
	L	37
	M	46
	N	29
	P	46
	Q	46
4/F – 25/F (22 storeys)	A	59
	B	46
	C	59
	D	59
	E	46
	F	46
	G	38
	H	38
	J	46
	K	37
	L	37
	M	46
	N	29
	P	46
	Q	46
Total of Tower 2:		15,594

THE FOURTH SCHEDULE ABOVE REFERRED TO

Works and Installations as at the date of this Deed:-

- (i) structural elements;
- (ii) external wall finishes and roofing materials;
- (iii) fire safety elements;
- (iv) the slope structures (if applicable);
- (v) plumbing system;
- (vi) drainage system;
- (vii) fire services installations and equipment (including but not limited to the fire safety provisions and fire services installations for Open Kitchen Units);
- (viii) electrical and extra low voltage wiring system;
- (ix) lift installations;
- (x) gas supply system;
- (xi) window / glass wall / cladding installations;
- (xii) local and central air-conditioning and ventilation system;
- (xiii) Approved Noise Mitigation Measures, and where applicable, the Approved Noise Mitigation Measures serving or belonging to particular Residential Units exclusively;
- (xiv) all external works at grade and/or above grade including all hard and soft landscaping features;
- (xv) all internal finishes of Common Areas;
- (xvi) security systems and apparatus;
- (xvii) television and broadcasting system;
- (xviii) telecommunication system;
- (xix) car park control system; and
- (xx) other major items (e.g. central air-conditioning and ventilation system, escalators, etc.)

THE FIFTH SCHEDULE ABOVE REFERRED TO

The Fire Safety Management Plan includes, without limitation, the following requirements as at the date of this Deed:

1. Fire safety requirements for implementation are as follows:
 - (a) The fire safety provisions must not be removed or tampered with.
 - (b) Courses of actions should be taken by the Manager in order to prevent the Owner / tenant / occupant of an Open Kitchen Unit from unauthorized alteration of the fire safety provisions.
 - (c) The responsibilities between the Manager and the Owner / tenant / occupant of an Open Kitchen Unit should be specified for the maintenance, testing and commissioning of the fire safety provisions in order to facilitate legal execution of the relevant conditions / requirements.
 - (d) A registered contractor (as defined under section 2 of the Fire Service (Installation Contractors) Regulations (Cap. 95A) (“RC”) is responsible for the maintenance and inspection of the fire safety provisions and will issue a Certificate of Fire Services Installation and Equipment (FS 251).
 - (e) Fire drill will be carried out annually.
 - (f) Staff training.
 - (g) Smoke detectors provided inside the Open Kitchen Units and at the common corridor/ lift lobby outside the Open Kitchen Units should not be removed or obstructed.
 - (h) Sprinkler head provided at the ceiling immediately above the Open Kitchen should not be removed or obstructed.
 - (i) The full height wall having a fire resistance rating (“FRR”) of not less than -/30/30 adjacent to the exit door of an Open Kitchen Unit should not be removed.
 - (j) The fire service installations mentioned in sub-paragraphs (g) and (h) above should be subject to annual check conducted by registered fire service installation contractor.
2. (a) Addressable type smoke detectors provided inside the Open Kitchen Units should not be removed or obstructed.
- (b) Sprinkler head provided in the Open Kitchen should not be removed or obstructed.
- (c) The full height wall having an FRR of not less than -/30/30 adjacent to the Open Kitchen should not be removed.
- (d) The fire service installation in (a) and (b) above should be subject to annual check conducted by the Manager’s RC.

The Manager should assist the Owners to carry out annual maintenance of the fire service installations and the maintenance certificate will be submitted by the RC to the Fire Services Department. The Owners should allow access for the RC to carry out annual check and maintenance.

THE SIXTH SCHEDULE ABOVE REFERRED TO

The Approved Noise Mitigation Measures provided in the Development in accordance with the NIA:-

Locations of the Approved Noise Mitigation Measures provided in the Development in accordance with the NIA:				
<u>Tower</u>	<u>Residential Unit</u>	<u>Floor</u>	<u>Room</u>	<u>Approved Noise Mitigation Measures</u>
/	/	G/F	Dormitory 1	Acoustic Window (Baffle Type)
/	/	G/F	Dormitory 2	Acoustic Window (Baffle Type)
/	/	G/F	Dormitory 3	Acoustic Window (Baffle Type)
/	/	G/F	Dormitory 4	Acoustic Window (Baffle Type)
/	/	G/F	Dormitory 5	Acoustic Window (Baffle Type)
/	/	1/F	Dormitory 7	Acoustic Window (Baffle Type)
/	/	1/F	Dormitory 8	Acoustic Window (Baffle Type)
/	/	1/F	Dormitory 9	Acoustic Window (Baffle Type)
/	/	1/F	Dormitory 10	Acoustic Window (Baffle Type)
/	/	2/F	Dormitory 11	Acoustic Window (Baffle Type)
/	/	2/F	Dormitory 12	Acoustic Window (Baffle Type)
/	/	2/F	Dormitory 13	Acoustic Window (Baffle Type)
/	/	2/F	Dormitory 14	Acoustic Window (Baffle Type)
/	/	2/F	Dormitory 15	Acoustic Window (Baffle Type)
1	C	7/F – 13/F	Bedroom 1	Acoustic Window (Baffle Type) (Type 1)
1	C	6/F – 14/F	Master Bedroom	Acoustic Window (Baffle Type) (Type 1)
1	D	3/F – 25/F	Master Bedroom	Acoustic Window (Baffle Type) (Type 1)
1	D	18/F – 25/F	Bedroom 1	Acoustic Window (Baffle Type) (Type 1)
1	D	3/F, 6/F – 17/F	Bedroom 1	Acoustic Window (Baffle Type) (Type 2)
1	D	4/F – 5/F	Bedroom 1	Acoustic Window (Baffle Type) (Type 3)
1	D	4/F – 23/F	Living/Dining Room	Enhanced Acoustic Balcony (Baffle Type)
1	E	4/F – 19/F	Master Bedroom	Acoustic Window (Baffle Type) (Type 1)
1	E	5/F – 17/F	Living/Dining Room	Enhanced Acoustic Balcony (Baffle Type)
1	F	5/F – 16/F	Living/Dining Room	Enhanced Acoustic Balcony (Baffle Type)
1	F	5/F – 15/F	Master Bedroom	Acoustic Window (Baffle Type) (Type 1)
1	G	5/F – 13/F	Master Bedroom	Acoustic Window (Baffle Type) (Type 1)
1	G	5/F – 14/F	Bedroom 1	Acoustic Window (Baffle Type) (Type 1)
1	G	5/F – 12/F	Living/Dining Room	Enhanced Acoustic Balcony (Baffle Type)
1	H	5/F – 11/F	Living/Dining Room	Enhanced Acoustic Balcony (Baffle Type)
1	H	4/F – 11/F	Bedroom 1	Acoustic Window (Baffle Type) (Type 1)
1	H	6/F – 7/F	Master Bedroom	Acoustic Window (Baffle Type) (Type 1)
2	A	4/F – 25/F	Master Bedroom	Acoustic Window (Baffle Type) (Type 1)
2	A	19/F – 25/F	Bedroom 2	Acoustic Window (Baffle Type) (Type 1)
2	A	3/F – 18/F	Bedroom 2	Acoustic Window (Baffle Type) (Type 2)
2	A	18/F – 25/F	Bedroom 1	Acoustic Window (Baffle Type) (Type 1)
2	A	3/F – 17/F	Bedroom 1	Acoustic Window (Baffle Type) (Type 2)
2	A	3/F – 25/F	Living/Dining Room	Enhanced Acoustic Balcony (Baffle Type)

Locations of the Approved Noise Mitigation Measures provided in the Development in accordance with the NIA:

<u>Tower</u>	<u>Residential Unit</u>	<u>Floor</u>	<u>Room</u>	<u>Approved Noise Mitigation Measures</u>
2	B	4/F – 25/F	Living/Dining Room	Enhanced Acoustic Balcony (Baffle Type)
2	B	15/F – 25/F	Bedroom 1	Acoustic Window (Baffle Type) (Type 1)
2	B	4/F – 14/F	Bedroom 1	Acoustic Window (Baffle Type) (Type 2)
2	B	4/F – 25/F	Master Bedroom	Acoustic Window (Baffle Type) (Type 1)
2	C	4/F – 25/F	Master Bedroom	Acoustic Window (Baffle Type) (Type 1)
2	C	3/F, 14/F – 25/F	Bedroom 2	Acoustic Window (Baffle Type) (Type 1)
2	C	4/F – 13/F	Bedroom 2	Acoustic Window (Baffle Type) (Type 2)
2	C	3/F, 14/F – 25/F	Bedroom 1	Acoustic Window (Baffle Type) (Type 1)
2	C	4/F – 13/F	Bedroom 1	Acoustic Window (Baffle Type) (Type 2)
2	C	4/F – 25/F	Living/Dining Room	Enhanced Acoustic Balcony (Baffle Type)
2	D	4/F – 25/F	Living/Dining Room	Enhanced Acoustic Balcony (Baffle Type)
2	D	4/F, 12/F – 25/F	Bedroom 2	Acoustic Window (Baffle Type) (Type 1)
2	D	5/F – 11/F	Bedroom 2	Acoustic Window (Baffle Type) (Type 2)
2	D	4/F, 13/F – 25/F	Bedroom 1	Acoustic Window (Baffle Type) (Type 1)
2	D	5/F – 12/F	Bedroom 1	Acoustic Window (Baffle Type) (Type 2)
2	D	4/F – 25/F	Master Bedroom	Acoustic Window (Baffle Type) (Type 1)
2	M	5/F – 25/F	Master Bedroom	Acoustic Window (Baffle Type) (Type 1)
2	M	5/F – 25/F	Bedroom 1	Acoustic Window (Baffle Type) (Type 1)
2	M	6/F – 25/F	Living/Dining Room	Enhanced Acoustic Balcony (Baffle Type)
2	N	7/F – 25/F	Living/Dining Room	Enhanced Acoustic Balcony (Baffle Type)
2	N	7/F – 25/F	Master Bedroom	Acoustic Window (Baffle Type) (Type 1)
2	P	7/F – 25/F	Master Bedroom	Acoustic Window (Baffle Type) (Type 1)
2	P	7/F – 25/F	Bedroom 1	Acoustic Window (Baffle Type) (Type 1)
2	P	7/F – 25/F	Living/Dining Room	Enhanced Acoustic Balcony (Baffle Type)
2	Q	7/F – 25/F	Living/Dining Room	Enhanced Acoustic Balcony (Baffle Type)
2	Q	7/F – 10/F, 19/F – 25/F	Bedroom 1	Acoustic Window (Baffle Type) (Type 1)
2	Q	11/F – 18/F	Bedroom 1	Acoustic Window (Baffle Type) (Type 2)
2	Q	8/F – 25/F	Master Bedroom	Acoustic Window (Baffle Type) (Type 1)

SIGNED SEALED AND DELIVERED)
by the First Assignee /)
SEALED with the Common Seal of)
the First Assignee and)
SIGNED by)
)
)
in the presence of:-)
)

INTERPRETED to the First Assignee by:-


SEALED with the Common Seal of)
HONG KONG HOUSING SOCIETY,)
the DMC Manager, and)
SIGNED by)
)
)
)
)
person(s) duly appointed by its Executive)
Committee whose signature(s) is/are)
verified by:-)
)

LEGEND

- GREEN (G) ESTATE COMMON AREAS
- YELLOW (Y) RESIDENTIAL COMMON AREAS
- BROWN (B) CAR PARK AREAS
- BROWN (B) PUBLIC VEHICLE PARK (CAR PARK AREAS)
- ORANGE (O) COMMERCIAL ACCOMMODATION

 PEDESTRIAN LINK

0M 5M 10M 15M 20M

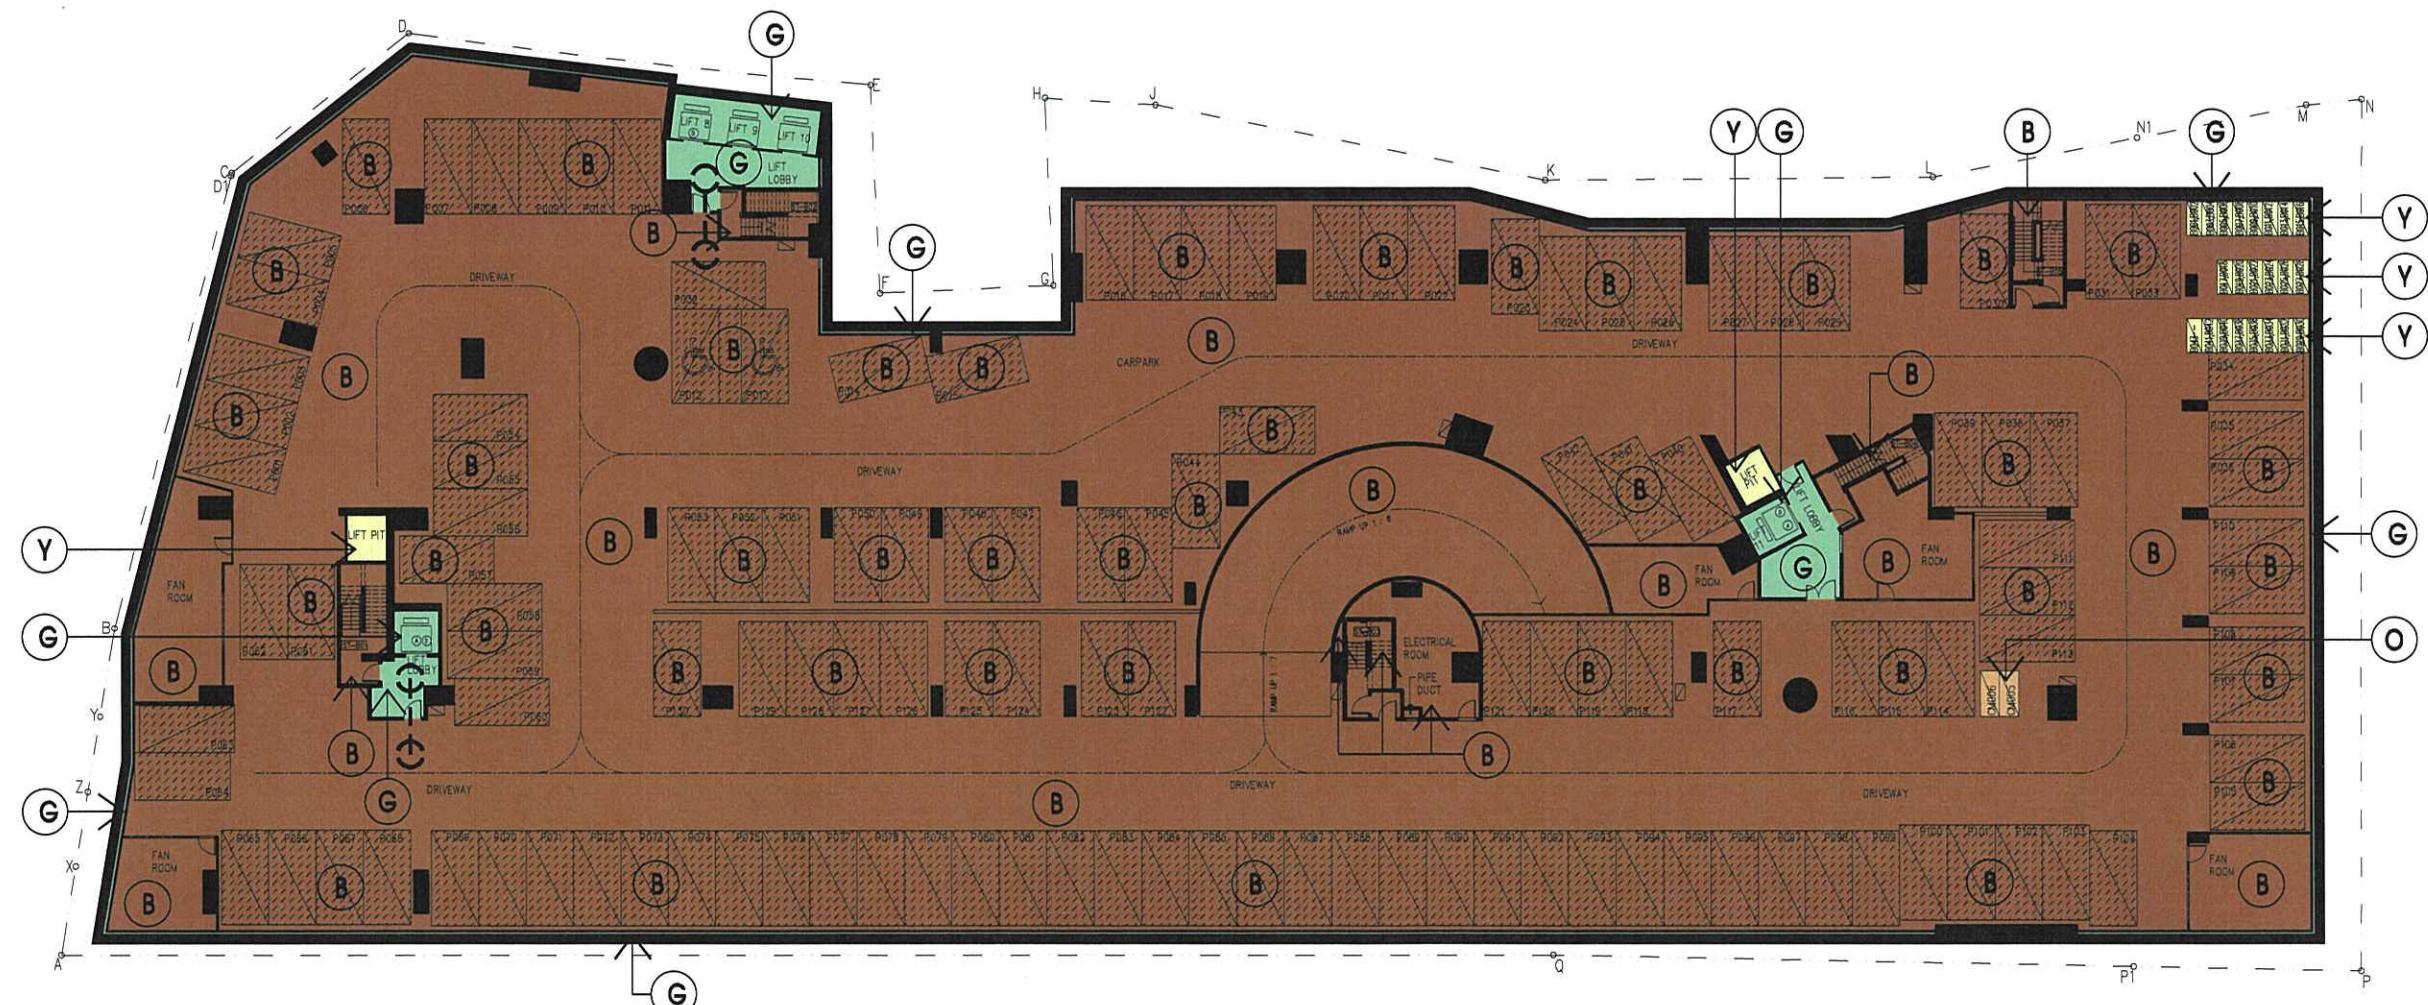

BASEMENT LEVEL 2 FLOOR PLAN


REVISIONS							
No.	Date	Description	Initial	No.	Date	Description	Initial
1	30/09/2023	FIRST DRAFT		8	09/01/2025	EIGHTH DRAFT	
2	12/07/2023	SECOND DRAFT					
3	04/08/2023	THIRD DRAFT					
4	22/09/2023	FOURTH DRAFT					
5	22/01/2024	FIFTH DRAFT					
6	20/02/2024	SIXTH DRAFT					
7	02/09/2024	SEVENTH DRAFT					

B.D. REF. -	F.S.D. REF. -	PROJECT TITLE
		SUBSIDIZED SALE FLATS DEVELOPMENT
		AT JOCKEY CLUB ROAD, FANLING, NEW
		TERRITORIES ERECTED OR TO BE
		ERECTED ON FANLING SHEUNG SHUI
		TOWN LOT NO. 282
		FILE PATH: U:\Studio_C\Proj_Data\20191015NTL

RONALD LU & PARTNERS

呂元祥建築師事務所

DRAWING TITLE	DRAWING PURPOSE
BASEMENT LEVEL 2 FLOOR PLAN	
PROJECT NO. 19115NT	
SCALE 1: 400 ISSUE DATE 09/01/2025	
DRAWING NO. A-DMC-01	

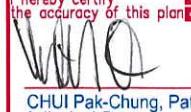hereby certify the accuracy of this plan

CHUI Pak-Chung, Patrick
 Authorized Person


09 JAN 2025

LEGEND

GREEN	(G) ESTATE COMMON AREAS
YELLOW	(Y) RESIDENTIAL COMMON AREAS
BROWN	(B) CAR PARK AREAS
BROWN	(B) PUBLIC VEHICLE PARK (CAR PARK AREAS)
ORANGE	(O) COMMERCIAL ACCOMMODATION

PEDESTRIAN LINK

0M 5M 10M 15M 20M

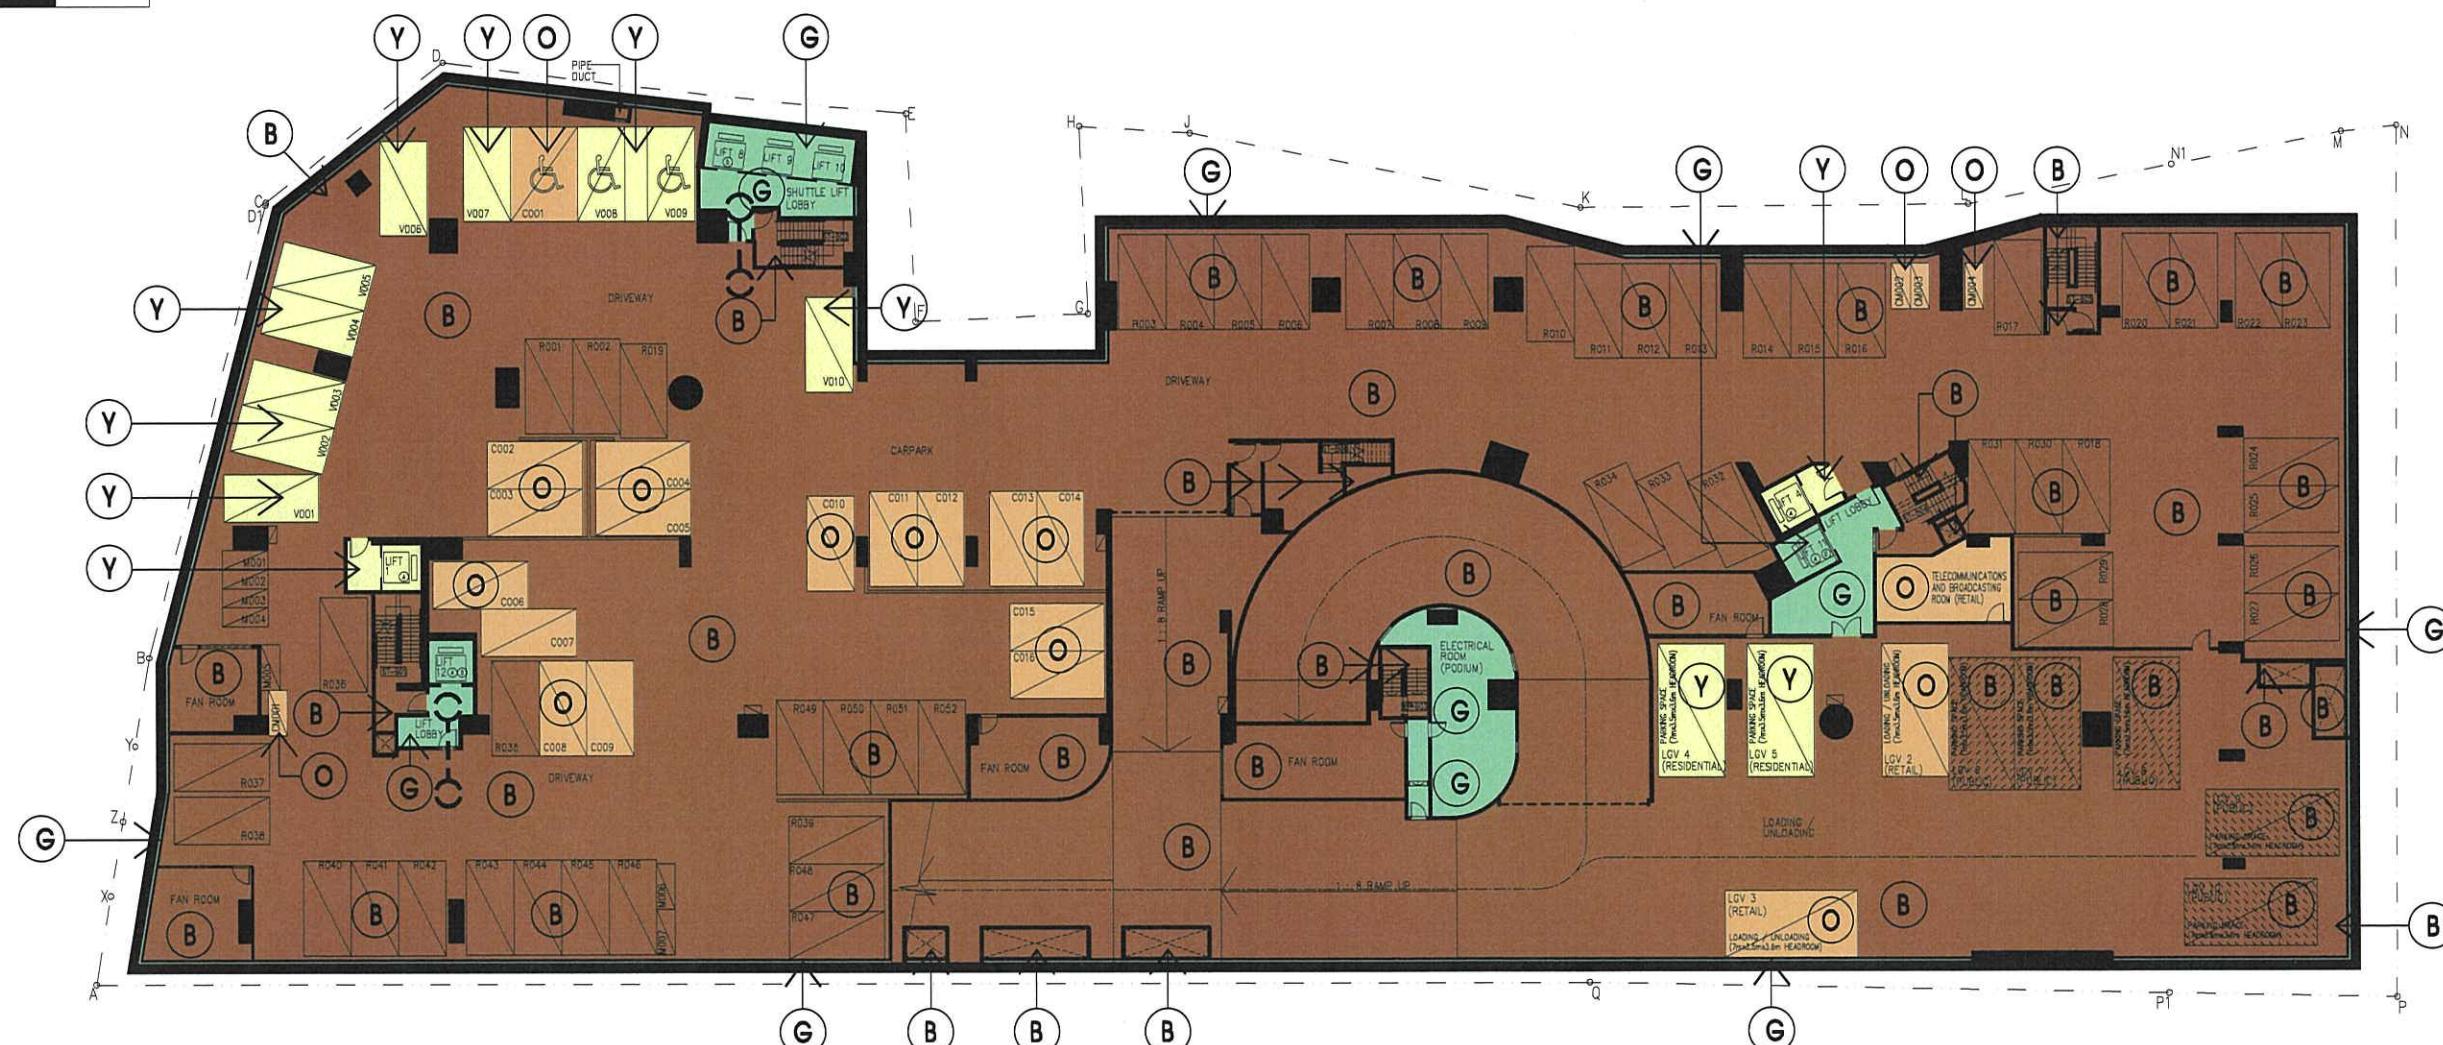

REVISIONS		INITIAL		INITIAL	
No.	Date	Description	No.	Date	Description
1	30/06/2023	FIRST DRAFT	8	02/09/2024	EIGHTH DRAFT
2	12/07/2023	SECOND DRAFT	9	09/01/2025	NINTH DRAFT
3	04/08/2023	THIRD DRAFT			
4	22/09/2023	FOURTH DRAFT			
5	23/11/2023	FIFTH DRAFT			
6	22/01/2024	SIXTH DRAFT			
7	20/02/2024	SEVENTH DRAFT			

B.D. REF.	-
F.S.D. REF.	-
D.L.O. REF.	-
DRAWN	SZ
CHECKED	LH
APPROVED	CPC
FILE PATH	U:\Studio_C\Proj\Data\201918115NTL.

RONALD LU & PARTNERS

呂元祥建築師事務所

PROJECT TITLE
SUBSIDIZED SALE FLATS DEVELOPMENT
AT JOCKEY CLUB ROAD, FANLING, NEW
TERRITORIES ERECTED OR TO BE
ERECTED ON FANLING SHEUNG SHUI
TOWN LOT NO. 282

DRAWING TITLE
BASEMENT LEVEL 1
FLOOR PLAN
PROJECT NO. 19115NT
SCALE 1: 400 ISSUE DATE 09/01/2025
DRAWING NO. A-DMC-02

I hereby certify the accuracy of this plan
RONALD LU & PARTNERS
CHUI Pak-Chung, Patrick
Authorized Person
09 JAN. 2025

LEGEND

- GREEN (G) ESTATE COMMON AREAS
- INDIGO (I) GOVERNMENT ACCOMMODATION
- YELLOW (Y) RESIDENTIAL COMMON AREAS
- BROWN (B) CAR PARK AREAS
- ORANGE (O) COMMERCIAL ACCOMMODATION

PEDESTRIAN LINK

MAINTENANCE AND REPAIR ACCESS (ORANGE DOTTED LINE)

RCHE ACCESS TO PARKING (INDIGO DOTTED LINE)

0M 5M 10M 15M 20M



GROUND FLOOR PLAN

REVISIONS

No.	Date	Description	Initial	No.	Date	Description	Initial
1	30/03/2023	FIRST DRAFT		8	05/04/2024	EIGHTH DRAFT	
2	12/07/2023	SECOND DRAFT		9	02/09/2024	NINTH DRAFT	
3	04/08/2023	THIRD DRAFT		10	09/01/2025	TENTH DRAFT	
4	22/09/2023	FOURTH DRAFT					
5	23/11/2023	FIFTH DRAFT					
6	22/01/2024	SIXTH DRAFT					
7	20/02/2024	SEVENTH DRAFT					

B.D. REF.

-

F.S.D. REF.

-

D.L.O. REF.

-

DRAWN **SZ** DATE 09/01/2025
CHECKED **LH** DATE 09/01/2025
APPROVED **CPC** DATE 09/01/2025
FILE PATH U:\Studio_CPC\j_Data\2019\1916NTL

RONALD LU & PARTNERS
呂元祥建築師事務所

PROJECT TITLE
SUBSIDIZED SALE FLATS DEVELOPMENT
AT JOCKEY CLUB ROAD, FANLING, NEW
TERRITORIES ERECTED OR TO BE
ERECTED ON FANLING SHEUNG SHUI
TOWN LOT NO. 282

DRAWING TITLE
GROUND FLOOR PLAN
PROJECT NO. 19115NT
SCALE 1: 400 ISSUE DATE 09/01/2025
DRAWING NO. A-DMC-03

I hereby certify the accuracy of this plan. **RONALD LU & PARTNERS**

CHUI Pak-Chung, Patrick
Authorized Person
09 JAN 2025


LEGEND

- GREEN (G) ESTATE COMMON AREAS
- INDIGO (I) GOVERNMENT ACCOMMODATION
- YELLOW (Y) RESIDENTIAL COMMON AREAS
- ORANGE (O) COMMERCIAL ACCOMMODATION
- ORANGE (O) PEDESTRIAN WALKWAYS (COMMERCIAL ACCOMMODATION)

— — — PEDESTRIAN LINK

— — — MAINTENANCE AND REPAIR ACCESS (ORANGE DOTTED LINE)

0M 5M 10M 15M 20M

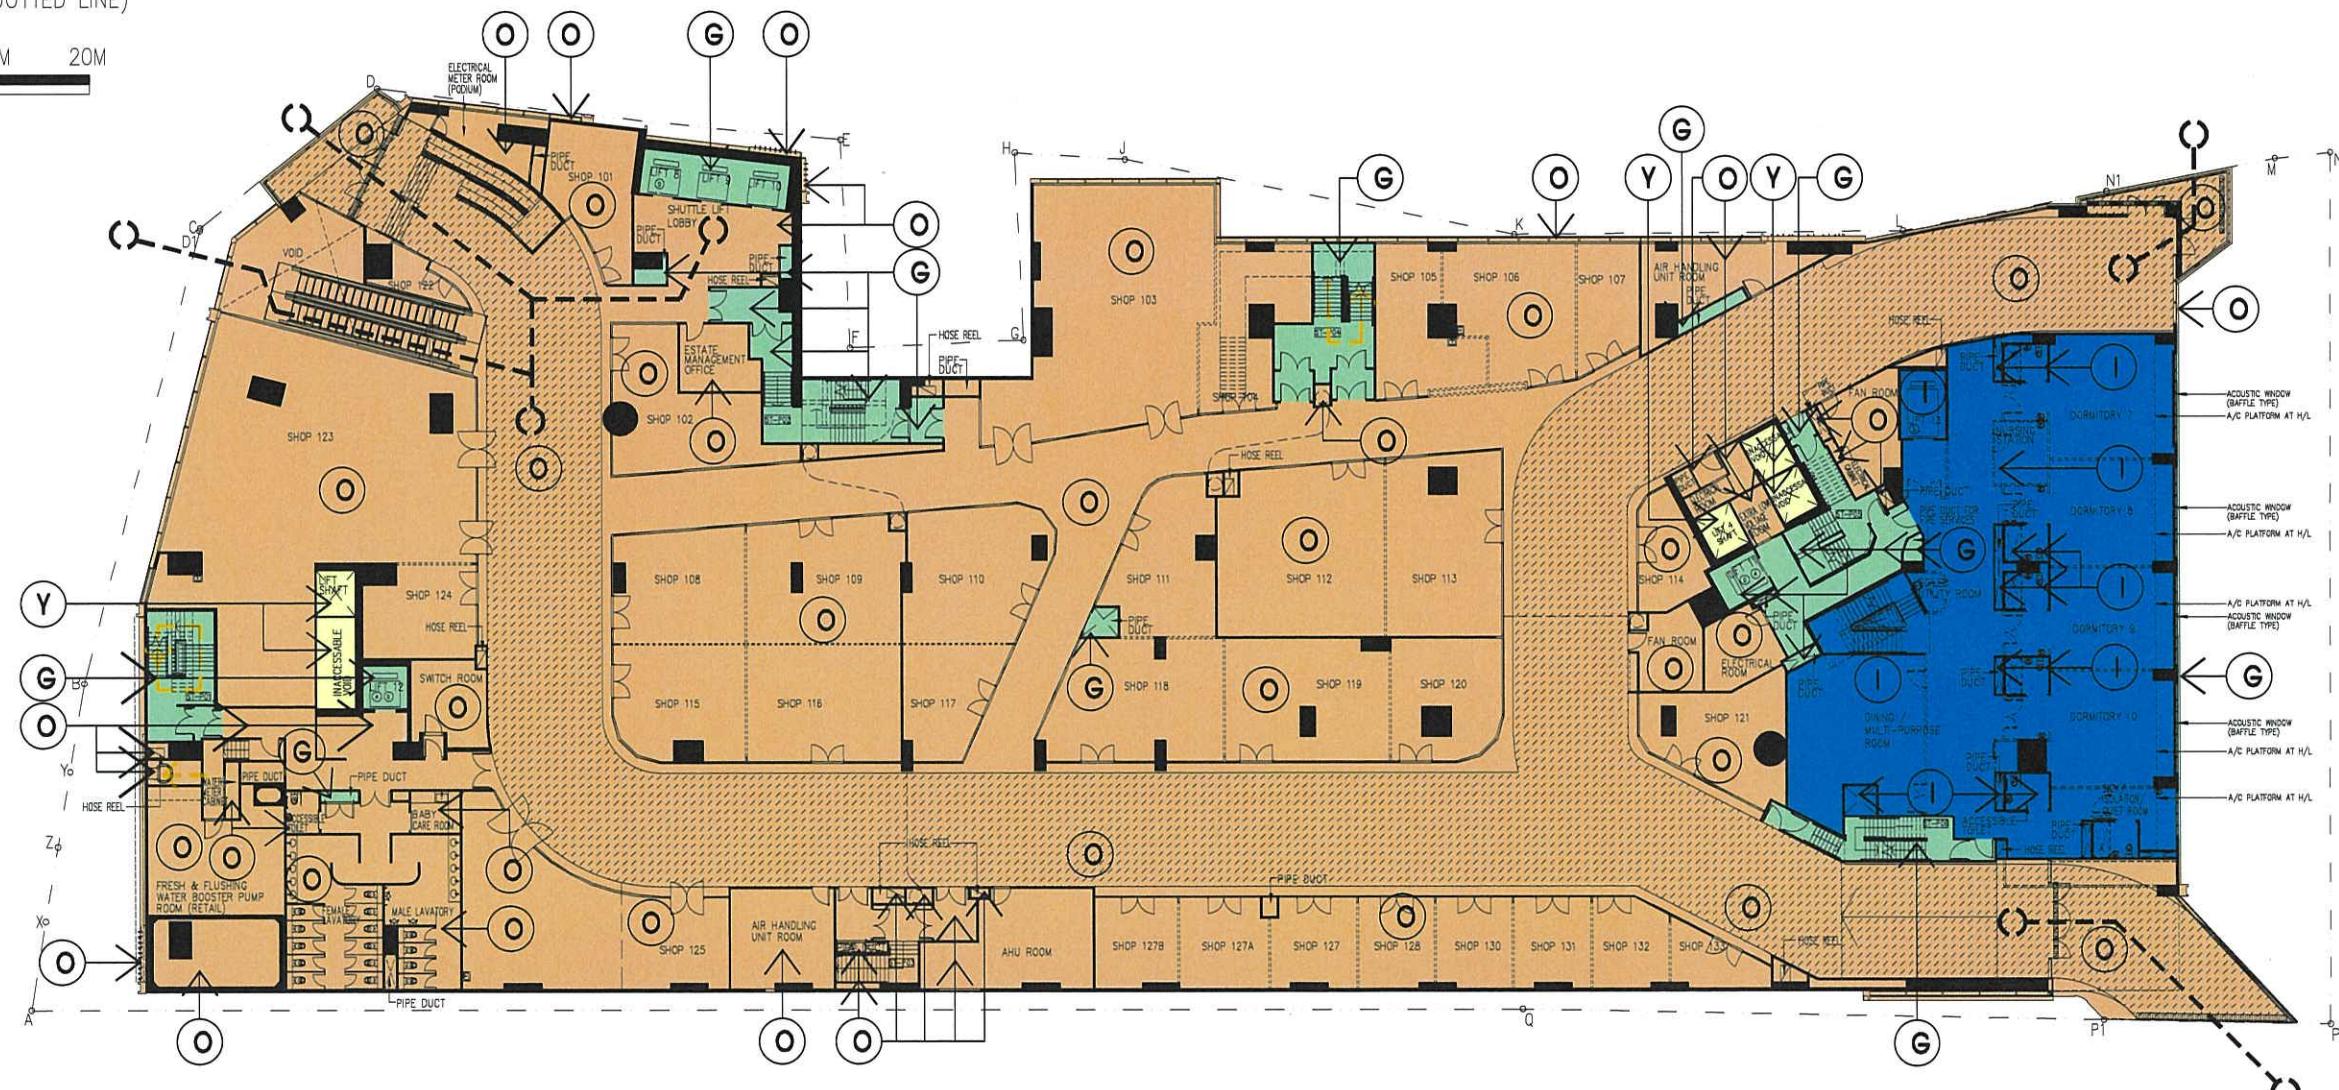

FIRST FLOOR PLAN

REVISIONS							
No.	Date	Description	Initial	No.	Date	Description	Initial
1	30/03/2023	FIRST DRAFT	8	20/02/2024	EIGHTH DRAFT		
2	12/07/2023	SECOND DRAFT	9	05/04/2024	NINTH DRAFT		
3	04/08/2023	THIRD DRAFT	10	02/09/2024	TENTH DRAFT		
4	22/09/2023	FOURTH DRAFT	11	09/01/2025	ELEVENTH DRAFT		
5	31/10/2023	FIFTH DRAFT					
6	23/11/2023	SIXTH DRAFT					
7	22/01/2024	SEVENTH DRAFT					

B.D. REF.	-
F.S.D. REF.	-
D.L.O. REF.	-
DRAWN	SZ
CHECKED	LIH
APPROVED	CPC
FILE PATH	U:\Studio_C\Proj\Date\20191915NT\

RONALD LU & PARTNERS

呂元祥建築師事務所

PROJECT TITLE
SUBSIDIZED SALE FLATS DEVELOPMENT
AT JOCKEY CLUB ROAD, FANLING, NEW
TERRITORIES ERECTED OR TO BE
ERECTED ON FANLING SHEUNG SHUI
TOWN LOT NO. 282

DRAWING TITLE
FIRST FLOOR PLAN
PROJECT NO. 19115NT
SCALE 1: 400 ISSUE DATE 09/01/2025
DRAWING NO. A-DMC-04

I hereby certify the accuracy of this plan


CHUI Pak-Chung, Patrick
Authorized Person

09 JAN. 2025

LEGEND

- (Y) RESIDENTIAL COMMON AREAS
- (Y) WIDER COMMON CORRIDOR AND LIFT LOBBY (RESIDENTIAL COMMON AREAS)
- (G) HORIZONTAL SCREEN / COVERED WALKWAY (RESIDENTIAL COMMON AREAS)
- (G) ESTATE COMMON AREAS
- (O) COMMERCIAL ACCOMMODATION
- (RDL) NON-STRUCTURAL PREFABRICATED EXTERNAL WALL (RED DASHED LINE)
- (W) AREAS FOR AIR-CONDITIONING (COARSE HATCHED BLACK)
- MAINTENANCE AND REPAIR ACCESS (ORANGE DOTTED LINE)

0M 5M 10M 15M 20M

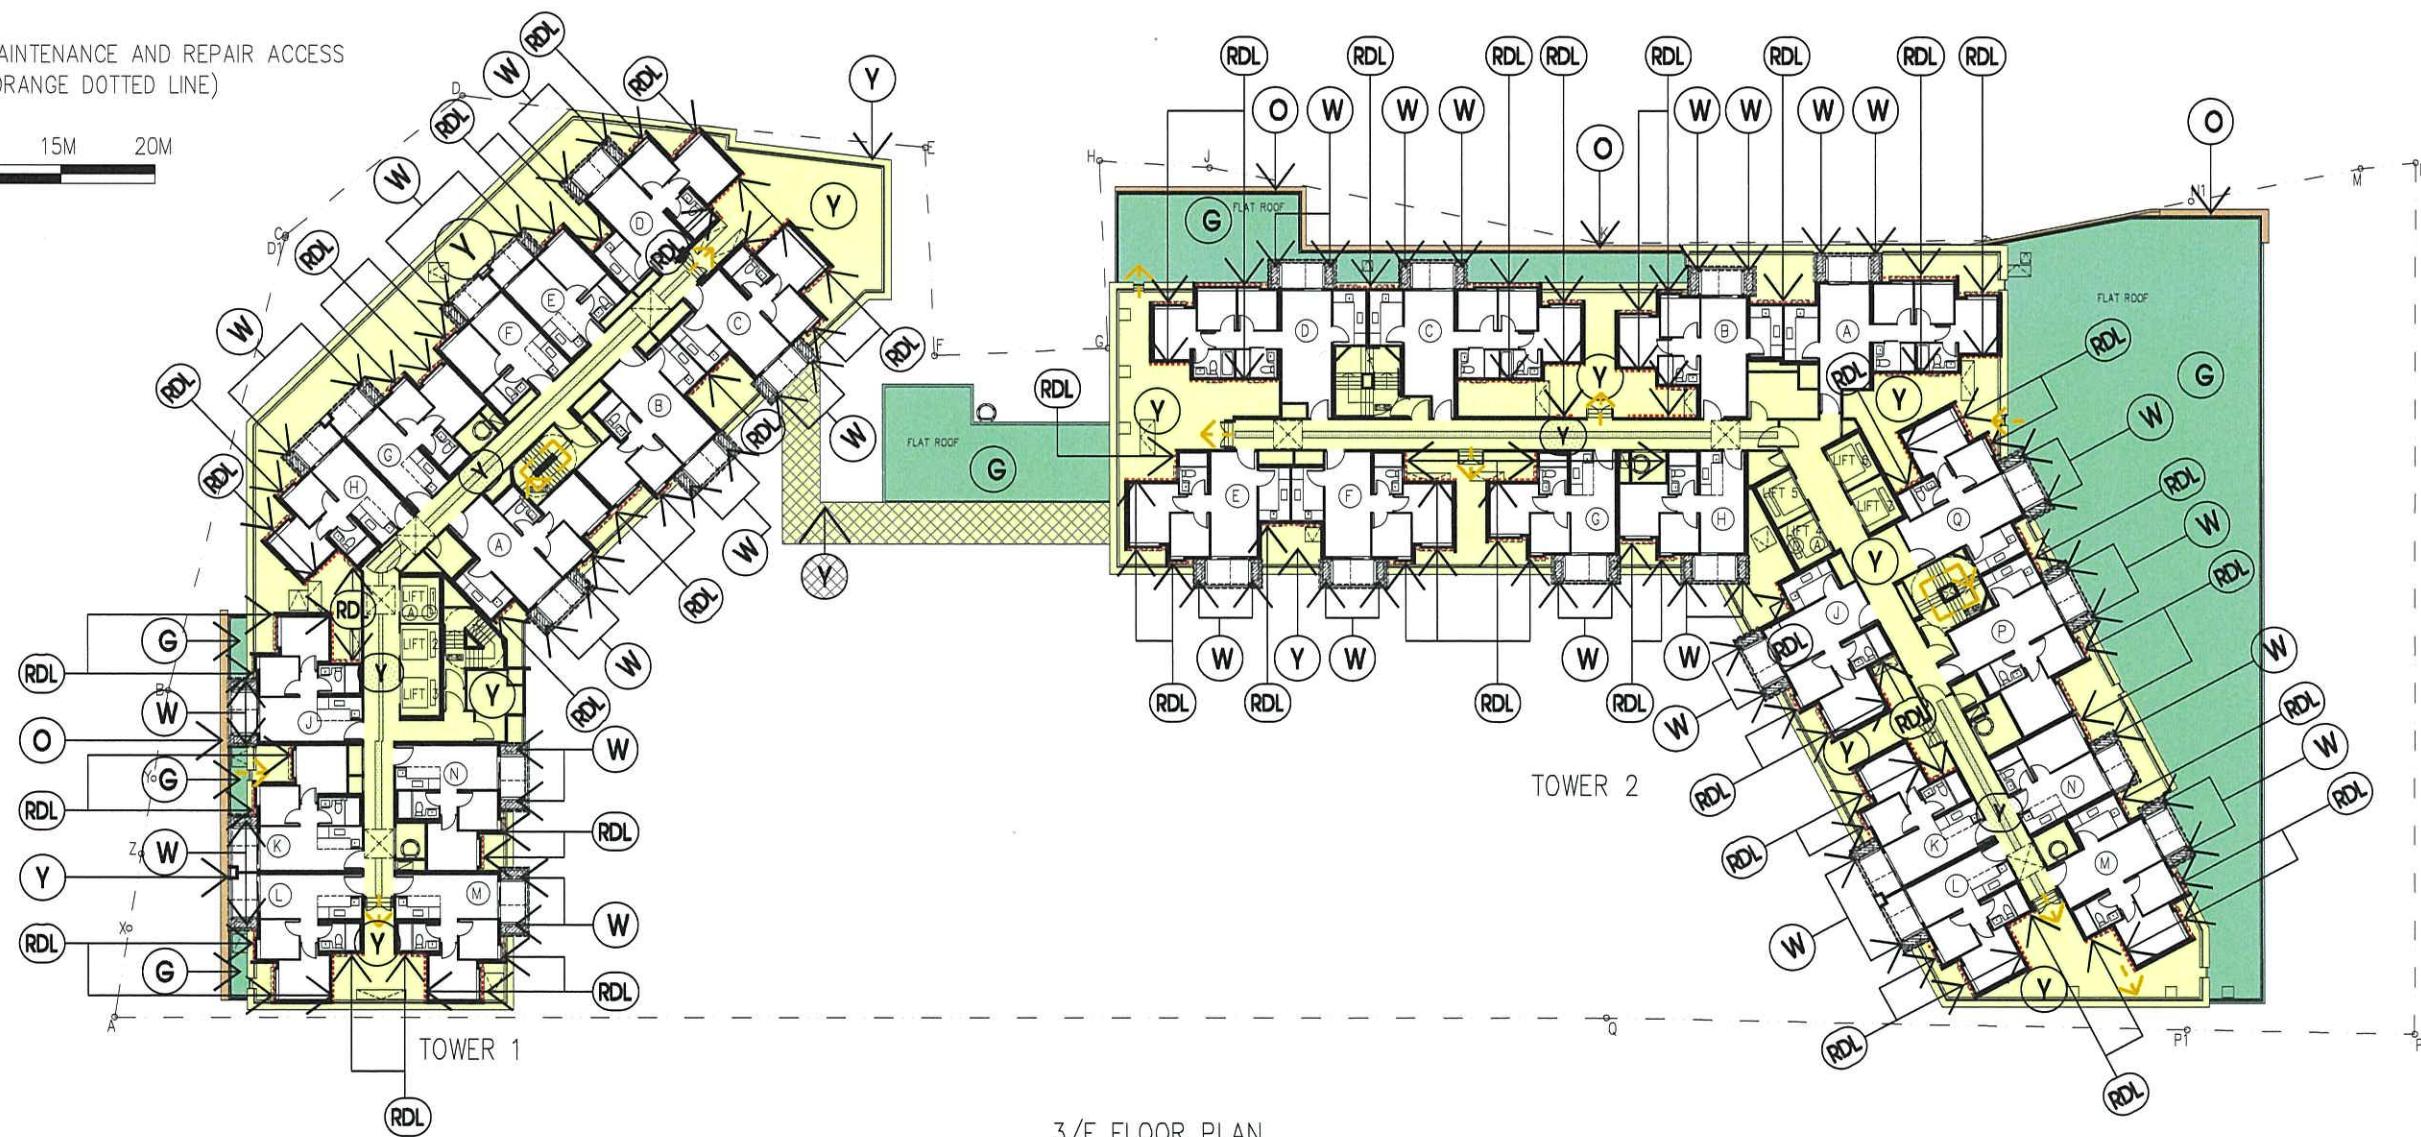

No.	Date	Description	Initial	No.	Date	Description	Initial
1	30/06/2023	FIRST DRAFT		8	20/02/2024	EIGHTH DRAFT	
2	12/07/2023	SECOND DRAFT		9	02/09/2024	NINTH DRAFT	
3	04/08/2023	THIRD DRAFT		10	09/01/2025	TENTH DRAFT	
4	22/09/2023	FOURTH DRAFT					
5	31/10/2023	FIFTH DRAFT					
6	23/11/2023	SIXTH DRAFT					
7	22/01/2024	SEVENTH DRAFT					

B.D. REF.	-
F.S.D. REF.	-
D.I.O. REF.	-
DRAWN	SZ
CHECKED	LIH
APPROVED	CPC
FILE PATH	U:\Studio_C\Proj_Data\2019\1911\NTL

RONALD LU & PARTNERS

呂元祥建築師事務所

PROJECT TITLE
SUBSIDIZED SALE FLATS DEVELOPMENT
AT JOCKEY CLUB ROAD, FANLING, NEW
TERRITORIES ERECTED OR TO BE
ERECTED ON FANLING SHEUNG SHUI
TOWN LOT NO. 282

DRAWING TITLE
THIRD FLOOR PLAN
PROJECT NO. 19115NT
SCALE 1: 400 ISSUE DATE 09/01/2025
DRAWING NO. A-DMC-06

I hereby certify the accuracy of this plan. **RONALD LU & PARTNERS**
CHUI Pak-Chung, Patrick
Authorized Person
09 JAN 2025

LEGEND

- YELLOW RESIDENTIAL COMMON AREAS
- YELLOW WIDER COMMON CORRIDOR AND LIFT LOBBY (RESIDENTIAL COMMON AREAS)
- RDL NON-STRUCTURAL PREFABRICATED EXTERNAL WALL (RED DASHED LINE)
- W AREAS FOR AIR-CONDITIONING (COARSE HATCHED BLACK)
- MAINTENANCE AND REPAIR ACCESS (ORANGE DOTTED LINE)



REVISIONS							
No.	Date	Description	Initial	No.	Date	Description	Initial
1	30/09/2023	FIRST DRAFT	8	20/02/2024	EIGHTH DRAFT		
2	12/07/2023	SECOND DRAFT	9	02/09/2024	NINTH DRAFT		
3	04/08/2023	THIRD DRAFT	10	09/01/2025	TENTH DRAFT		
4	22/09/2023	FOURTH DRAFT					
5	31/10/2023	FIFTH DRAFT					
6	23/11/2023	SIXTH DRAFT					
7	22/01/2024	SEVENTH DRAFT					

B.D. REF.	-
F.S.D. REF.	-
D.I.O. REF.	-
DRAWN	SZ
CHECKED	LH
APPROVED	CPC
FILE PATH	U:\Studio_C\Proj\Date2019\1915NTL

RONALD LU & PARTNERS

呂元祥建築師事務所

PROJECT TITLE
SUBSIDIZED SALE FLATS DEVELOPMENT
AT JOCKEY CLUB ROAD, FANLING, NEW
TERRITORIES ERECTED OR TO BE
ERECTED ON FANLING SHEUNG SHUI
TOWN LOT NO. 282

DRAWING TITLE
TOWER 1 3/F PLAN
PROJECT NO. 19115NT
SCALE 1: 200 ISSUE DATE 09/01/2025
DRAWING NO. A-DMC-07

I hereby certify the accuracy of this plan. 
CHUI Pak-Chung, Patrick
Authorized Person

09 JAN 2025

LEGEND

- Y RESIDENTIAL COMMON AREAS
- Y WIDER COMMON CORRIDOR AND LIFT LOBBY (RESIDENTIAL COMMON AREAS)
- RDL NON-STRUCTURAL PREFABRICATED EXTERNAL WALL (RED DASHED LINE)
- W AREAS FOR AIR-CONDITIONING (COARSE HATCHED BLACK)
- MAINTENANCE AND REPAIR ACCESS (ORANGE DOTTED LINE)



TOWER 1 4/F-25/F PLAN

REVISIONS							
No.	Date	Description	Initial	No.	Date	Description	Initial
1	30/06/2023	FIRST DRAFT		8	20/02/2024	EIGHTH DRAFT	
2	12/07/2023	SECOND DRAFT		9	02/03/2024	NINTH DRAFT	
3	04/08/2023	THIRD DRAFT		10	09/01/2025	TENTH DRAFT	
4	22/09/2023	FOURTH DRAFT					
5	31/10/2023	FIFTH DRAFT					
6	23/11/2023	SIXTH DRAFT					
7	22/01/2024	SEVENTH DRAFT					

B.D. REF.	-
F.S.D. REF.	-
D.L.O. REF.	-
DRAWN	SZ
DATE	09/01/2025
CHECKED	LH
DATE	09/01/2025
APPROVED	CPC
DATE	09/01/2025
FILE PATH:	U:\Studio_C\proj\Date\20191011\NTL.

RONALD LU & PARTNERS

呂元祥建築師事務所

PROJECT TITLE
SUBSIDIZED SALE FLATS DEVELOPMENT
AT JOCKEY CLUB ROAD, FANLING, NEW
TERRITORIES ERECTED OR TO BE
ERECTED ON FANLING SHEUNG SHUI
TOWN LOT NO. 282

DRAWING TITLE
TOWER 1 4/F-25/F
PLAN

PROJECT NO. 19115NT

SCALE 1:200 ISSUE DATE 09/01/2025

DRAWING NO. A-DMC-08

I hereby certify the accuracy of this plan

RONALD LU & PARTNERS

CHUI Pak-Chung, Patrick
Authorized Person


09 JAN. 2025

LEGEND


Y RESIDENTIAL COMMON AREAS

G ESTATE COMMON AREAS

MAINTENANCE AND REPAIR ACCESS
(ORANGE DOTTED LINE)

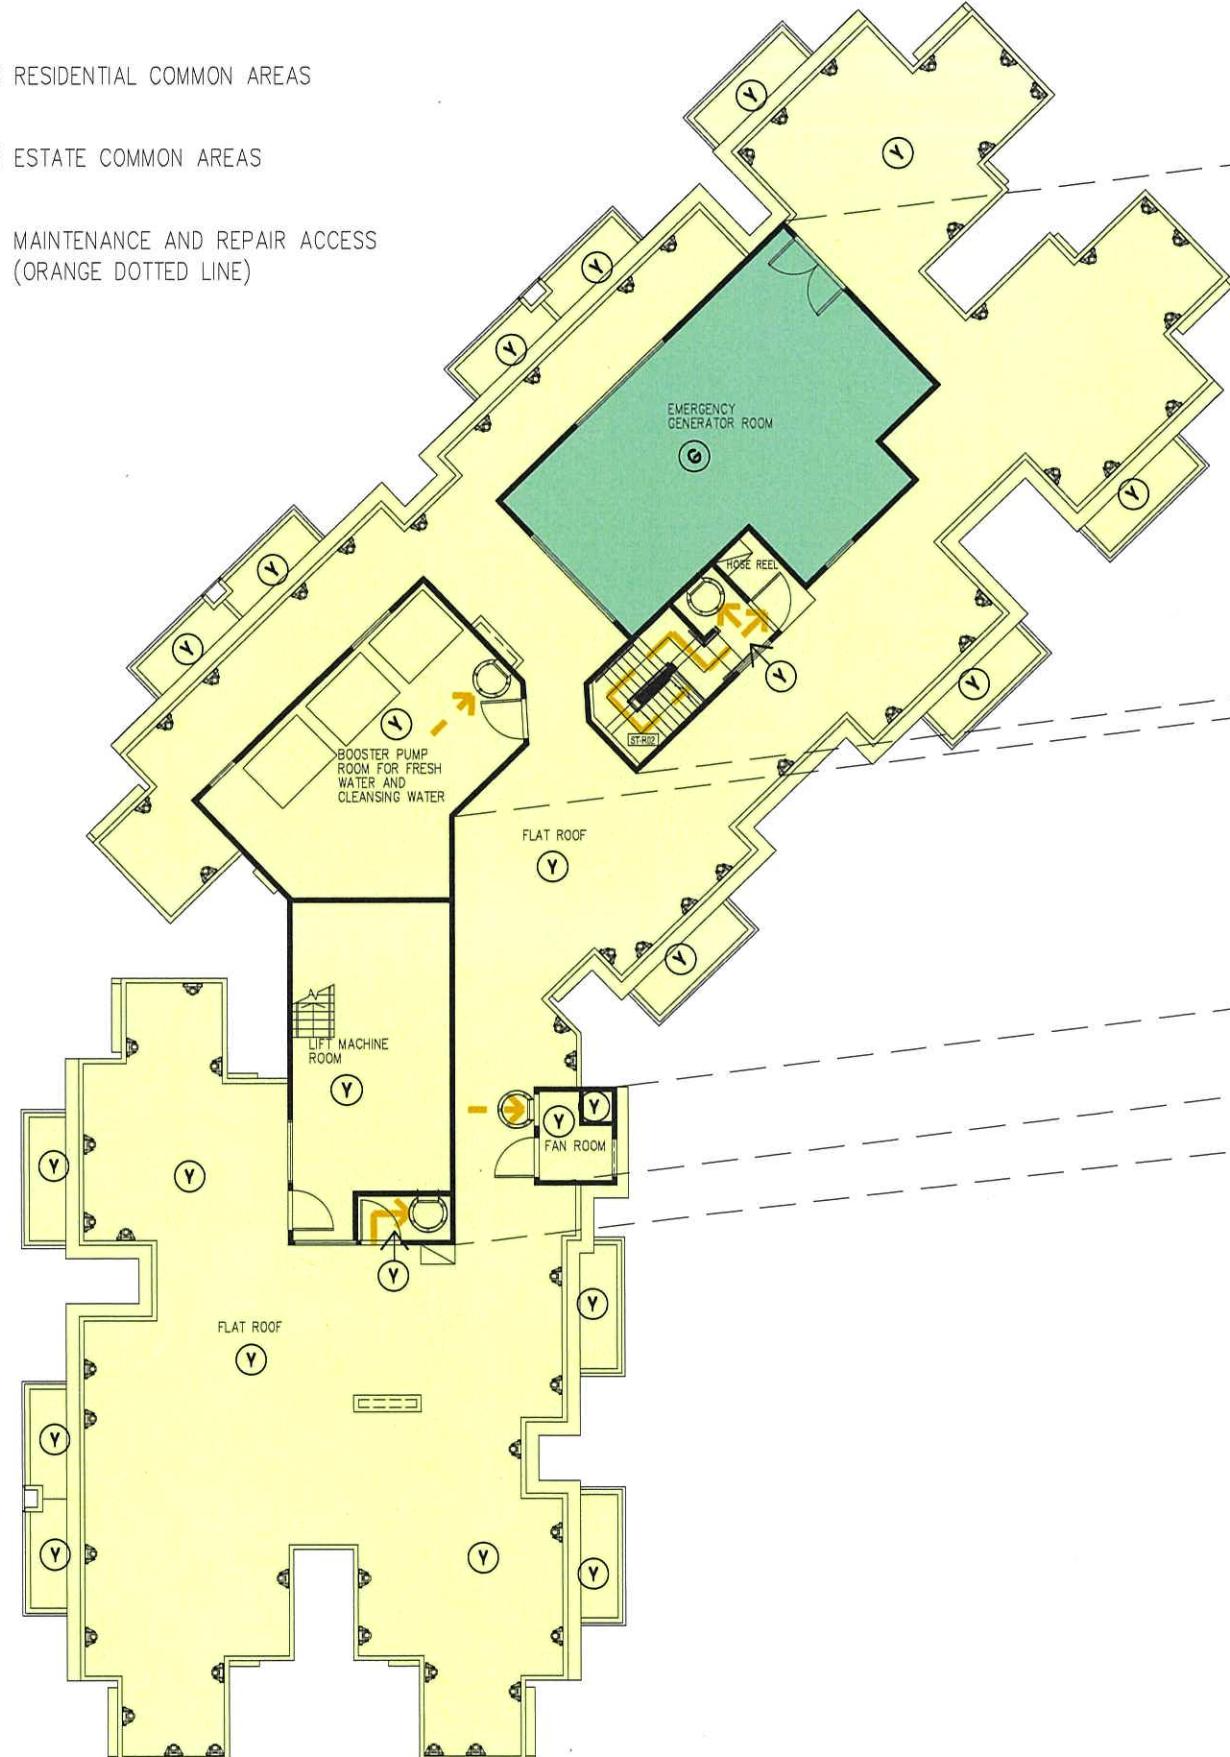

TOWER 1 ROOF PLAN

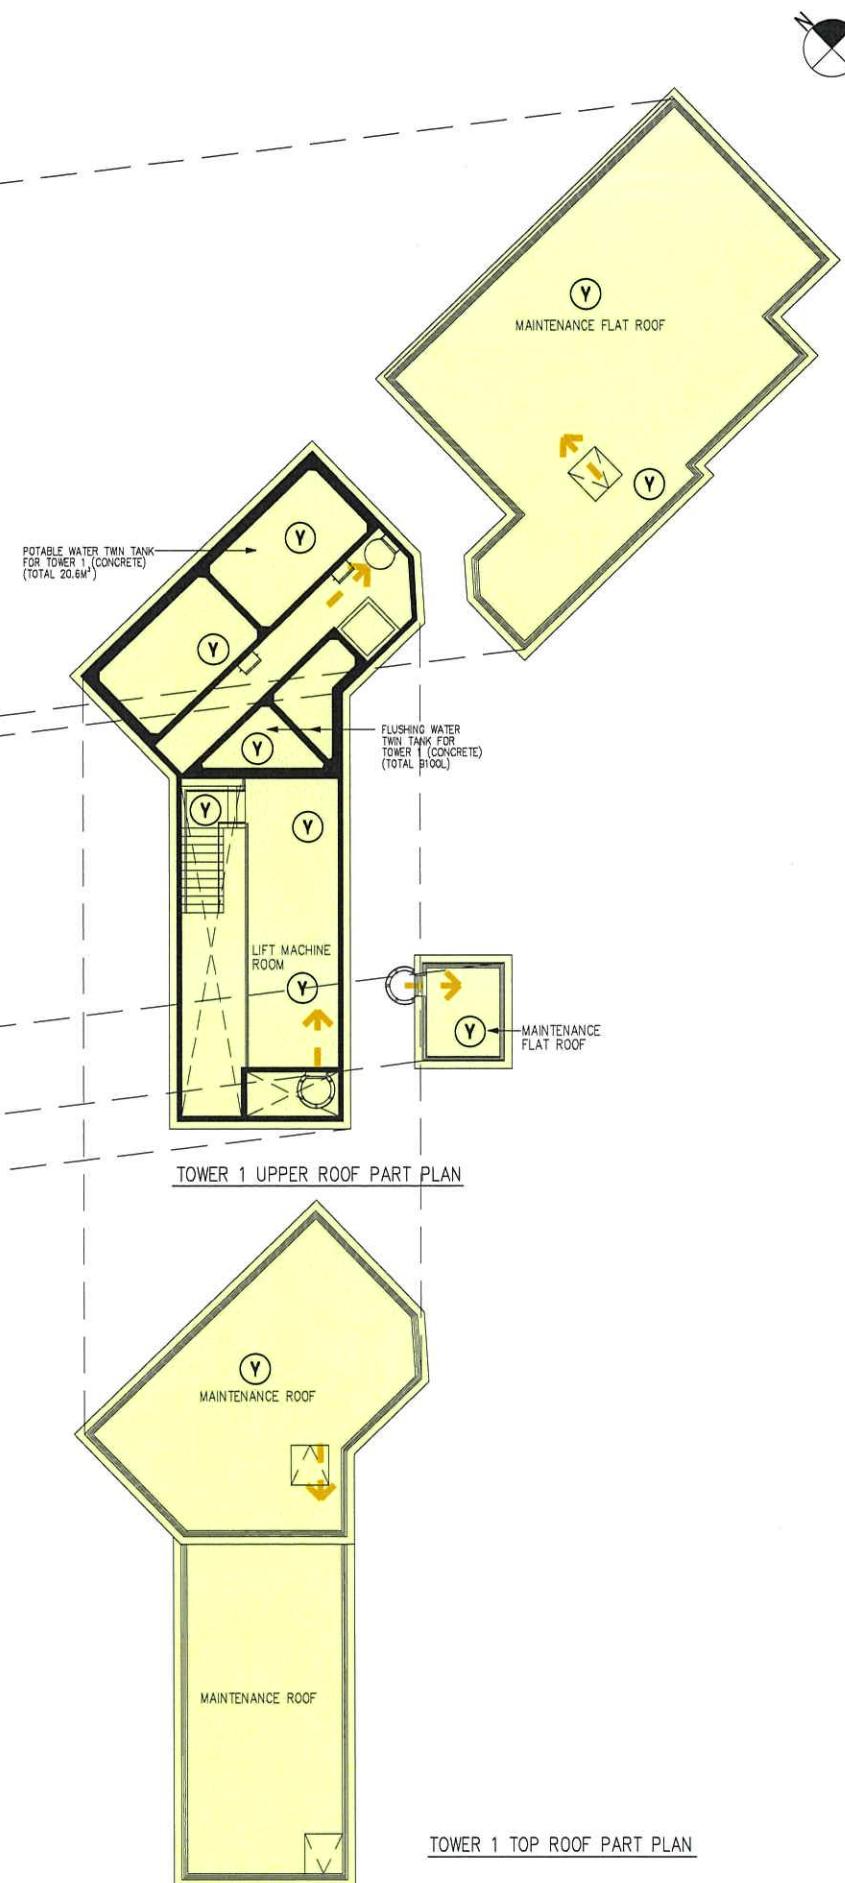

TOWER 1 TOP ROOF PART PLAN

REVISIONS							
No.	Date	Description	Initial	No.	Date	Description	Initial
1	30/05/2023	FIRST DRAFT					
2	12/07/2023	SECOND DRAFT					
3	04/08/2023	THIRD DRAFT					
4	22/09/2023	FOURTH DRAFT					
5	22/01/2024	FIFTH DRAFT					
6	02/09/2024	SIXTH DRAFT					
7	09/01/2025	SEVENTH DRAFT					

B.D. REF.	-
F.S.D. REF.	-
D.L.O. REF.	-
DRAWN	SZ
CHECKED	LIH
APPROVED	CPC
FILE PATH	:UStudio_C\Proj_Data\20191915NTL

**RONALD LU
& PARTNERS**

呂元祥建築師事務所

PROJECT TITLE
SUBSIDIZED SALE FLATS DEVELOPMENT
AT JOCKEY CLUB ROAD, FANLING, NEW
TERRITORIES ERECTED OR TO BE
ERECTED ON FANLING SHEUNG SHUI
TOWN LOT NO. 282

DRAWING TITLE
TOWER 1 ROOF PLAN, TOWER 1
UPPER ROOF PART PLAN AND
TOWER 1 TOP ROOF PART PLAN
PROJECT NO. 19115NT
SCALE 1: 200 ISSUE DATE 09/01/2025
DRAWING NO. A-DMC-09

DRAWING PURPOSE
I hereby certify the accuracy of this plan

CHUI Pak-Chung, Patrick
Authorized Person
RONALD LU & PARTNERS
09 JAN. 2025



REVISIONS							
No.	Date	Description	Initial	No.	Date	Description	Initial
1	30/05/2023	FIRST DRAFT		8	20/02/2024	EIGHTH DRAFT	
2	12/07/2023	SECOND DRAFT		9	02/03/2024	NINTH DRAFT	
3	04/08/2023	THIRD DRAFT		10	09/01/2025	TENTH DRAFT	
4	22/09/2023	FOURTH DRAFT					
5	31/10/2023	FIFTH DRAFT					
6	23/11/2023	SIXTH DRAFT					
7	22/01/2024	SEVENTH DRAFT					

B.D. REF.	-	PROJECT TITLE	TOWER 2 3/F PLAN	DRAWING PURPOSE
F.S.D. REF.	-	PROJECT NO.	19115NT	
D.L.O. REF.	-	SCALE	1:200	ISSUE DATE 09/01/2025
DRAWN	SZ	09/01/2025		
CHECKED	LH	09/01/2025		
APPROVED	CPC	09/01/2025		
FILE PATH	UStudio_CProj_Data\2019115NT\			

RONALD LU & PARTNERS
呂元祥建築師事務所

I hereby certify the accuracy of this plan. **RONALD LU & PARTNERS**
CHUI Pak-Chung, Patrick
Authorized Person



LEGEND

- Y RESIDENTIAL COMMON AREAS
- Y WIDER COMMON CORRIDOR AND LIFT LOBBY (RESIDENTIAL COMMON AREAS)
- RDL NON-STRUCTURAL PREFABRICATED EXTERNAL WALL (RED DASHED LINE)
- W AREAS FOR AIR-CONDITIONING (COARSE HATCHED BLACK)
- MAINTENANCE AND REPAIR ACCESS (ORANGE DOTTED LINE)

REVISIONS

No.	Date	Description	Initial	No.	Date	Description	Initial
1	30/05/2023	FIRST DRAFT		8	20/02/2024	EIGHTH DRAFT	
2	12/07/2023	SECOND DRAFT		9	02/09/2024	NINTH DRAFT	
3	04/08/2023	THIRD DRAFT		10	09/01/2025	TENTH DRAFT	
4	22/09/2023	FOURTH DRAFT					
5	31/10/2023	FIFTH DRAFT					
6	23/11/2023	SIXTH DRAFT					
7	22/01/2024	SEVENTH DRAFT					

B.D. REF.	-
F.S.D. REF.	-
D.L.O. REF.	-
DRAWN	SZ
CHECKED	LIH
APPROVED	CPC
FILE PATH:	U:\Studio_C\proj\Data2019\9115NTL


RONALD LU & PARTNERS

呂元祥建築師事務所

PROJECT TITLE
SUBSIDIZED SALE FLATS DEVELOPMENT
AT JOCKEY CLUB ROAD, FANLING, NEW
TERRITORIES ERECTED OR TO BE
ERECTED ON FANLING SHEUNG SHUI
TOWN LOT NO. 282

DRAWING TITLE
TOWER 2 4/F-25/F
PLAN
PROJECT NO. 19115NT
SCALE 1:200 ISSUE DATE 09/01/2025
DRAWING NO. A-DMC-11

I hereby certify the accuracy of this plan
RONALD LU & PARTNERS
CHUI Pak-Chung, Patrick
Authorized Person
09 JAN 2025

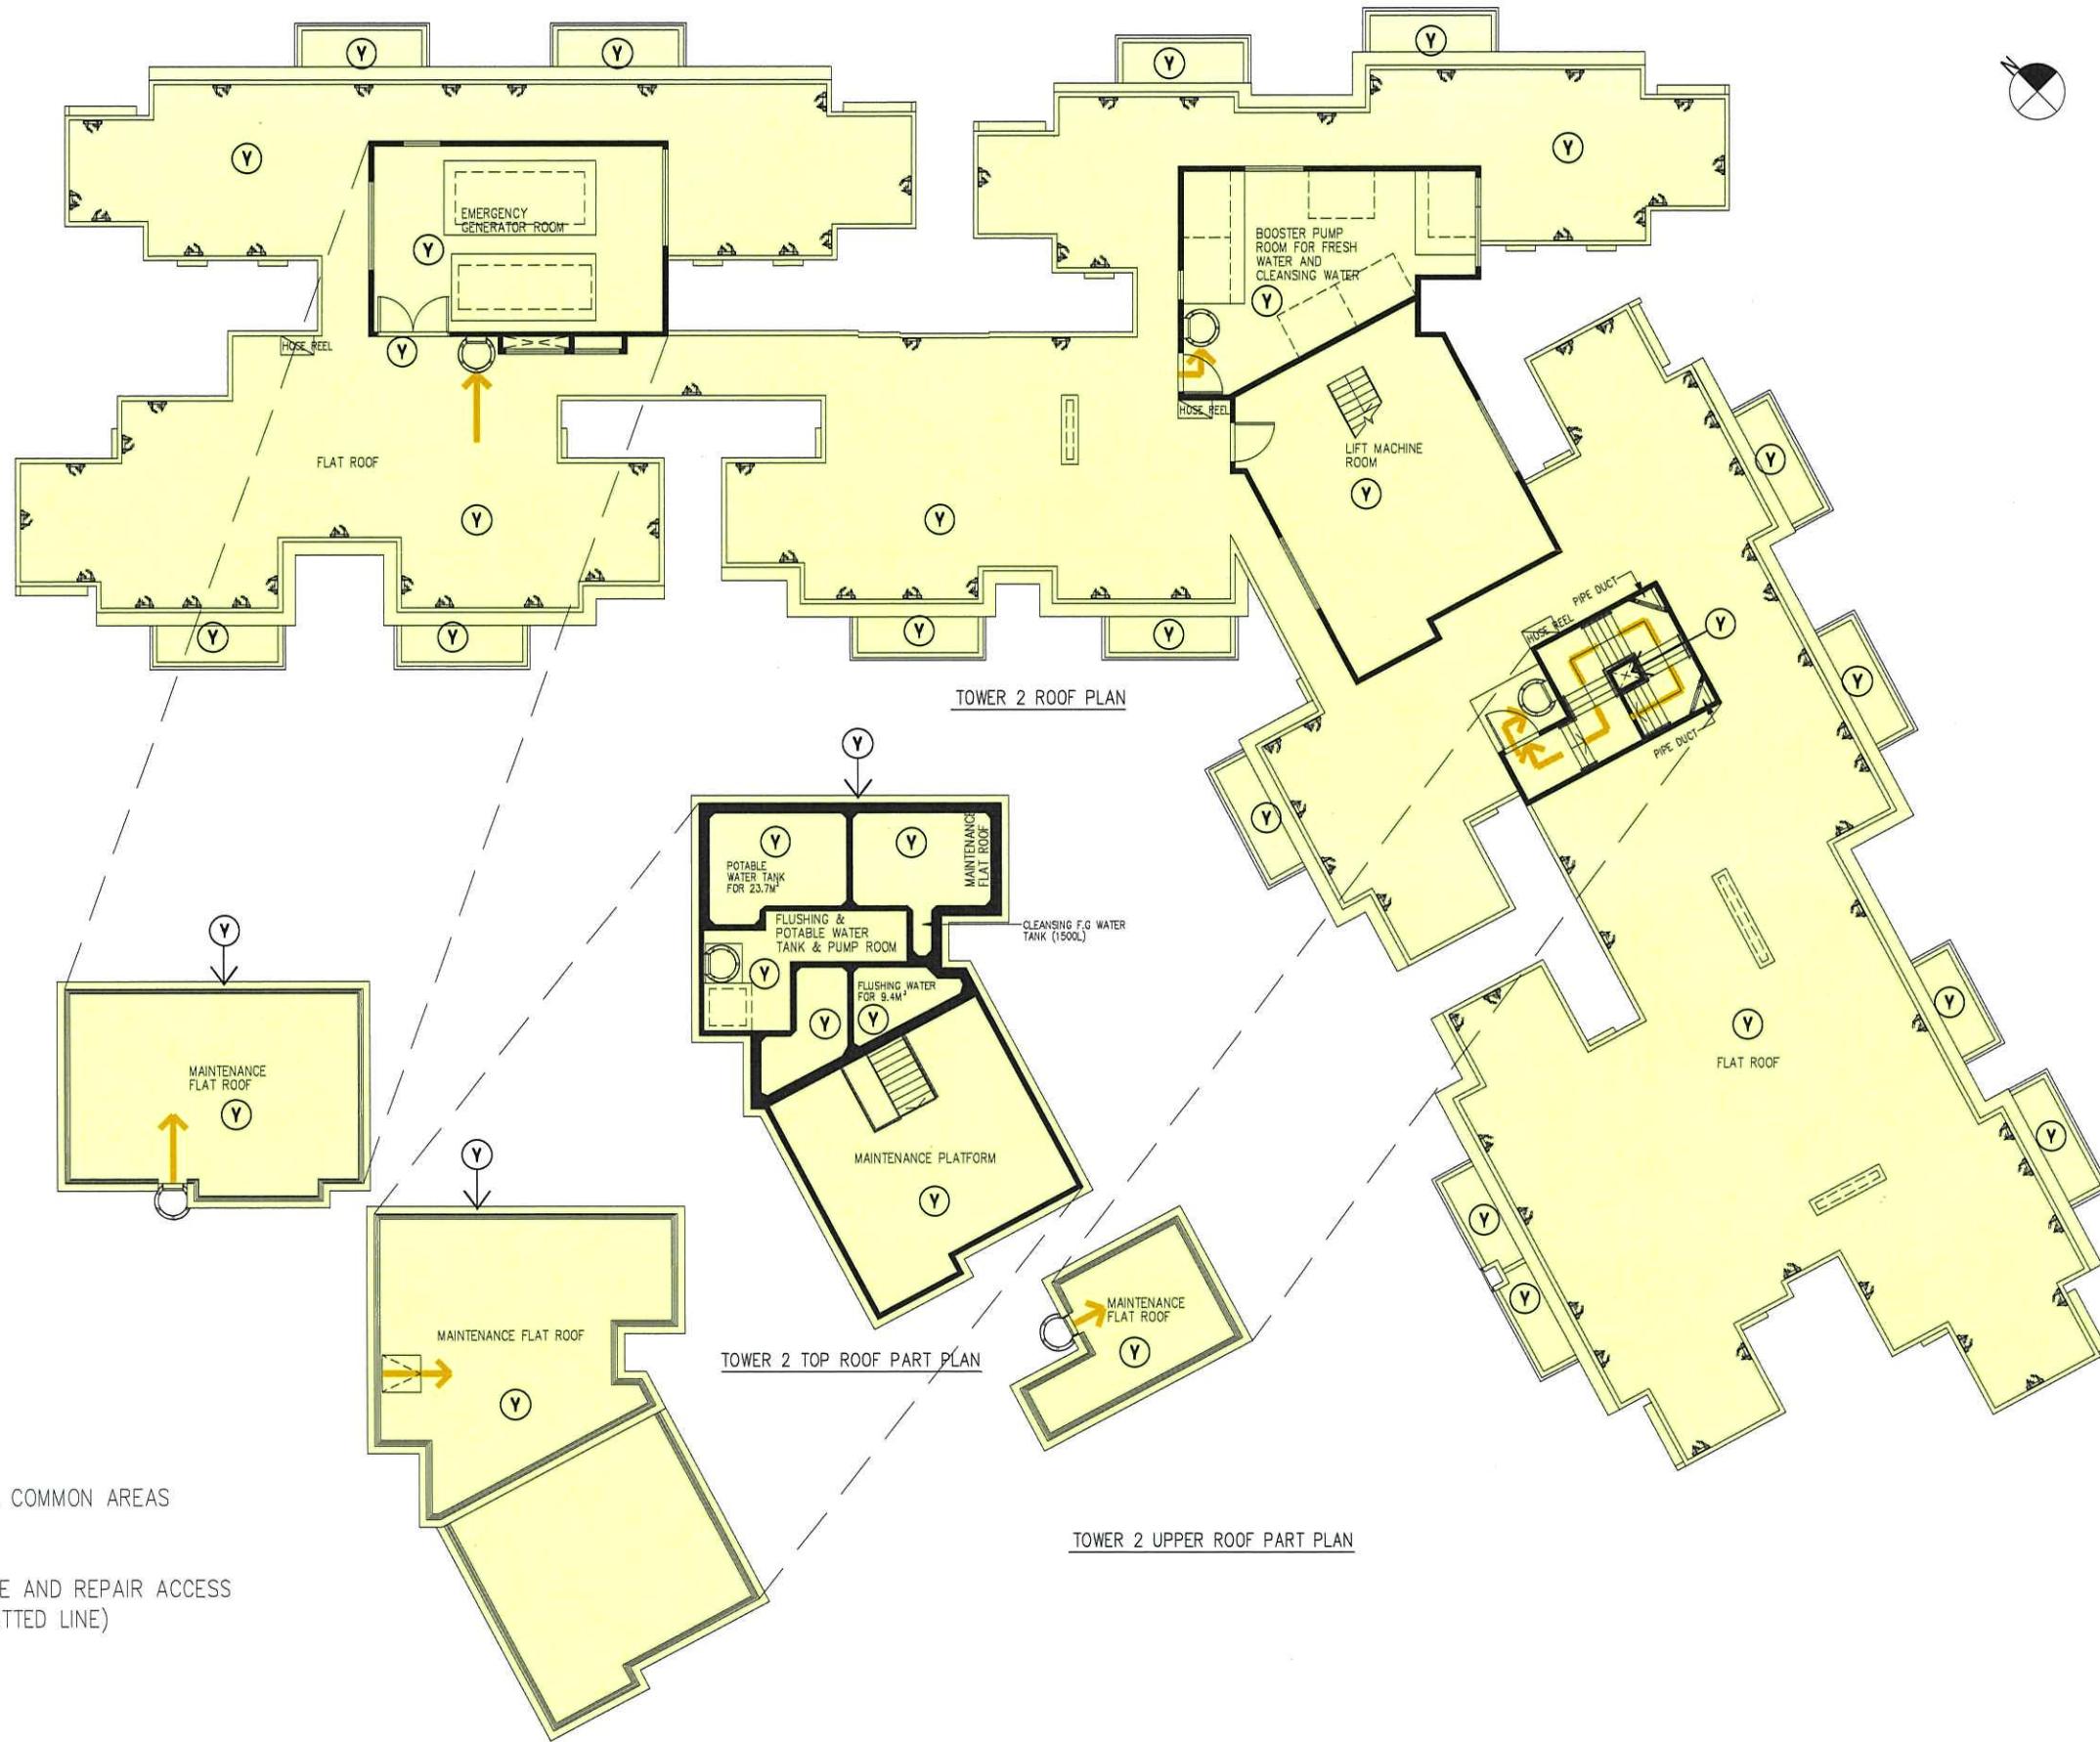

REVISIONS							
No.	Date	Description	Initial	No.	Date	Description	Initial
1	30/06/2023	FIRST DRAFT					
2	12/07/2023	SECOND DRAFT					
3	04/08/2023	THIRD DRAFT					
4	22/09/2023	FOURTH DRAFT					
5	22/09/2024	FIFTH DRAFT					
6	02/09/2024	SIXTH DRAFT					
7	09/11/2025	SEVENTH DRAFT					

B.D. REF.	-
F.S.D. REF.	-
D.L.O. REF.	-
DRAWN	SZ
CHECKED	LIH
APPROVED	CPC
FILE PATH	U:\Studio_C\Proj\Data\2019\19115NTL

RONALD LU & PARTNERS

呂元祥建築師事務所

PROJECT TITLE
SUBSIDIZED SALE FLATS DEVELOPMENT
AT JOCKEY CLUB ROAD, FANLING, NEW
TERRITORIES ERECTED OR TO BE
ERECTED ON FANLING SHEUNG SHUI
TOWN LOT NO. 282

DRAWING TITLE
TOWER 2 ROOF PLAN, TOWER 2
UPPER ROOF PART PLAN AND
TOWER 2 TOP ROOF PART PLAN
PROJECT NO. 19115NT
SCALE 1:200 ISSUE DATE 09/01/2025
DRAWING NO. A-DMC-12

I hereby certify the accuracy of this plan
RONALD LU & PARTNERS
CHUI Pak-Chung, Patrick
Authorized Person
09 JAN. 2025

LEGEND






GREEN (G) ESTATE COMMON AREAS

YELLOW (Y) RESIDENTIAL COMMON AREAS

BROWN (B) CAR PARK AREAS

ORANGE (O) COMMERCIAL ACCOMMODATION

0M 5M 10M 15M 20M

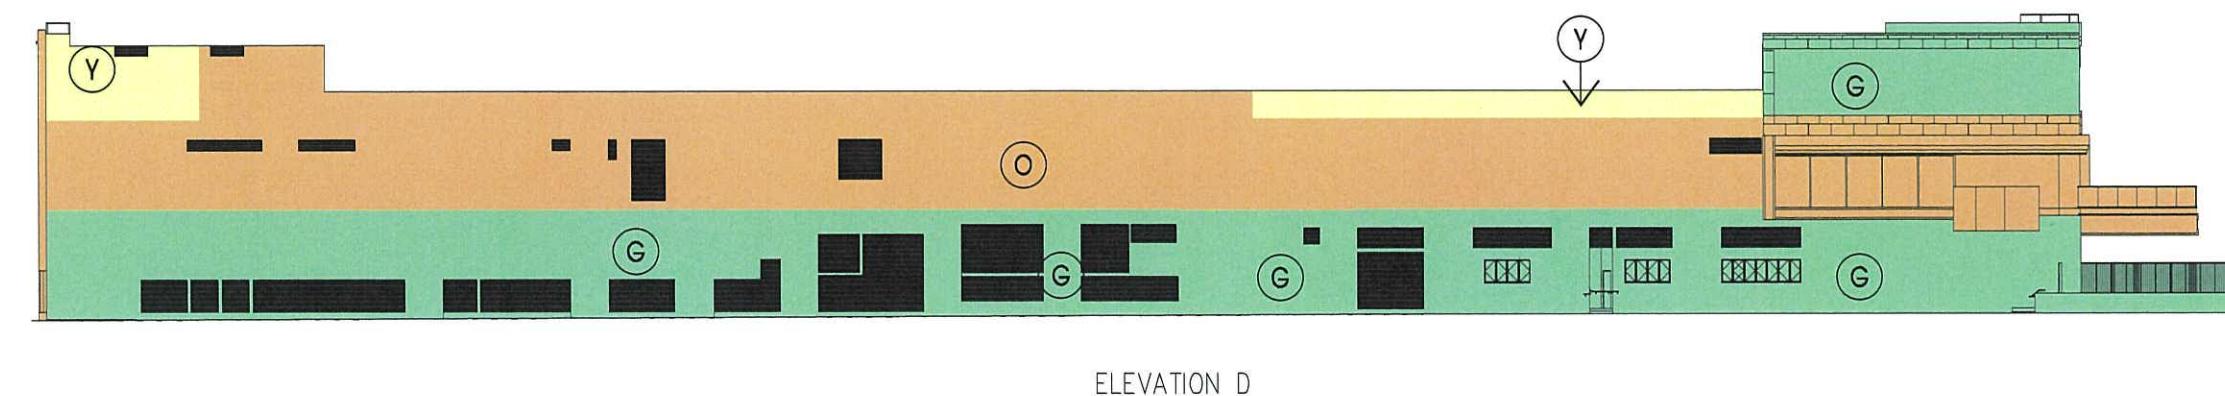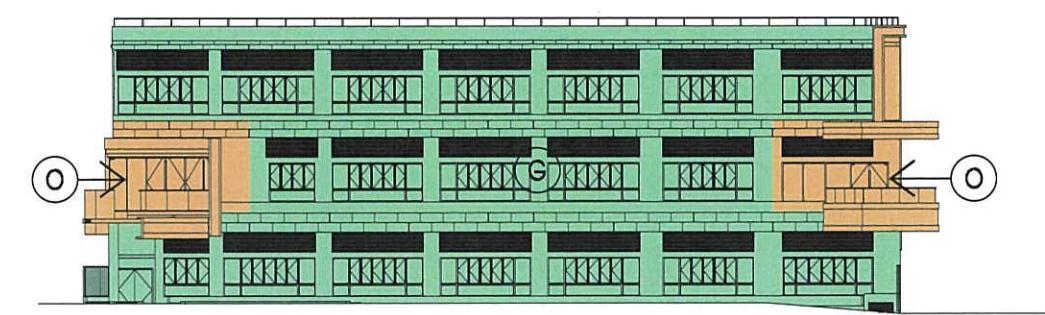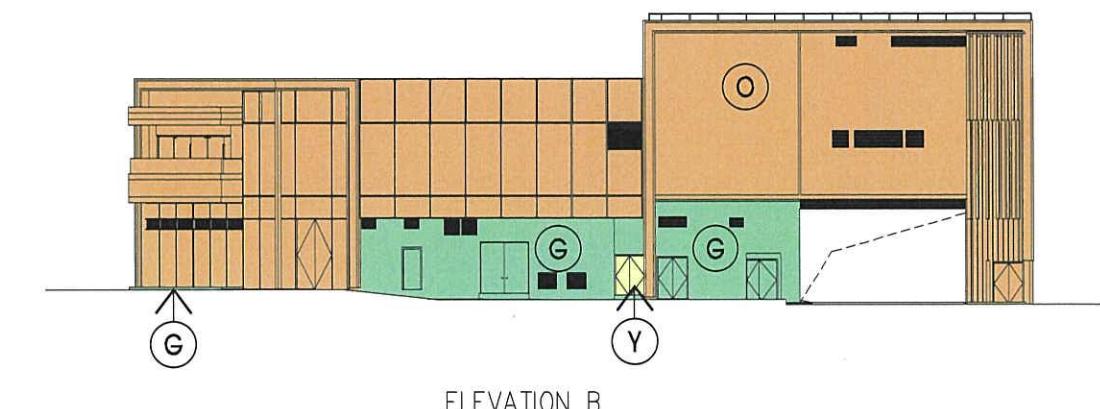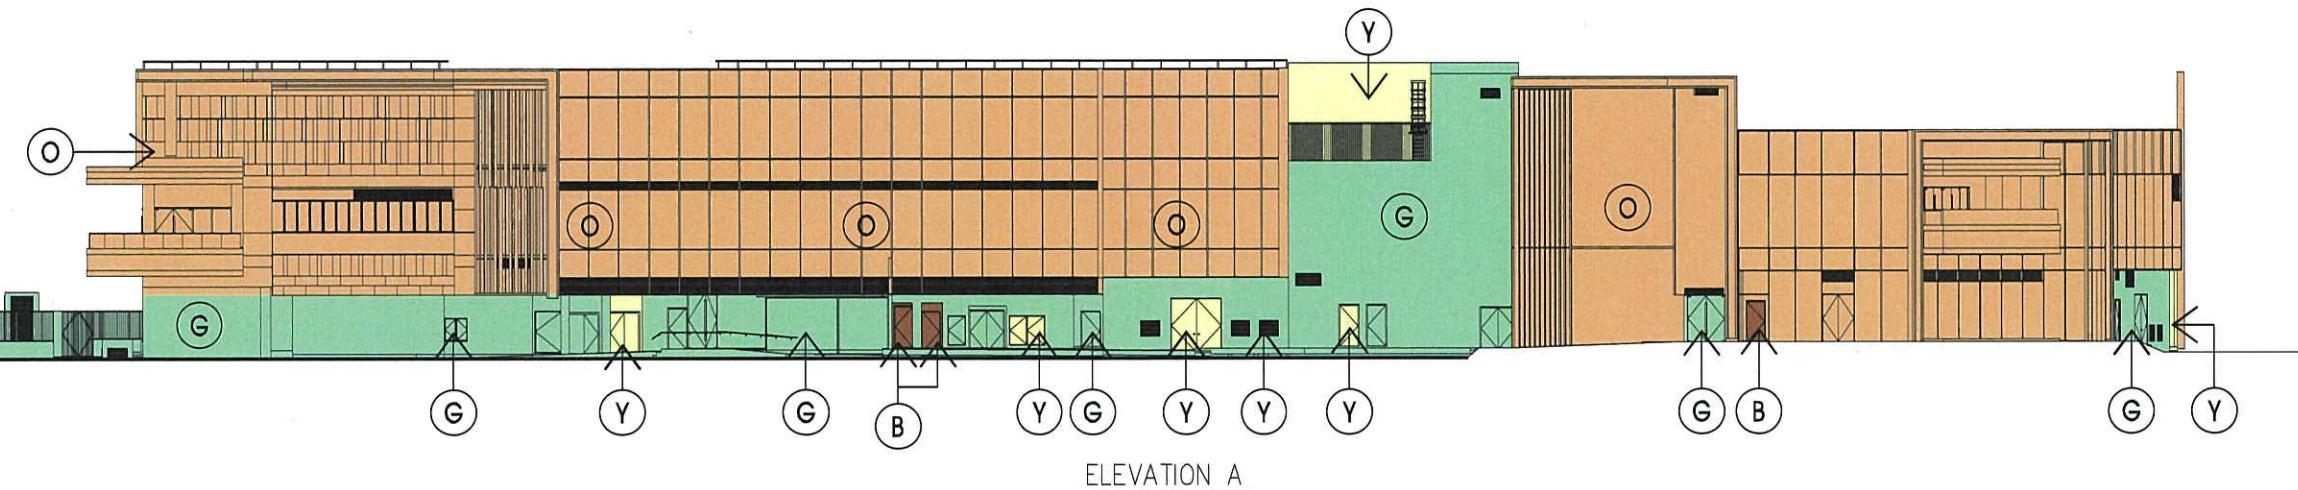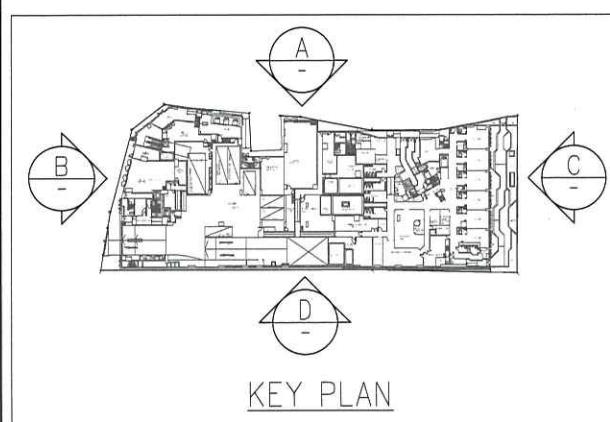

REVISIONS							
No.	Date	Description	Initial	No.	Date	Description	Initial
1	30/06/2023	FIRST DRAFT					
2	12/07/2023	SECOND DRAFT					
3	04/08/2023	THIRD DRAFT					
4	22/09/2023	FOURTH DRAFT					
5	02/09/2024	FIFTH DRAFT					
6	09/11/2025	SIXTH DRAFT					

B.D. REF. -	F.S.D. REF. -	D.L.O. REF. -
DRAWN SZ	DATE 09/01/2025	
CHECKED LIH	DATE 09/01/2025	
APPROVED CPC	DATE 09/01/2025	
FILE PATH U:\Studio_C\Proj_Data\2019\19115NT		

RONALD LU & PARTNERS

呂元祥建築師事務所

PROJECT TITLE
SUBSIDIZED SALE FLATS DEVELOPMENT
AT JOCKEY CLUB ROAD, FANLING, NEW
TERRITORIES ERECTED OR TO BE
ERECTED ON FANLING SHEUNG SHUI
TOWN LOT NO. 282

DRAWING TITLE
PODUM ELEVATIONS

PROJECT NO. 19115NT

SCALE 1: 400 ISSUE DATE 09/01/2025

DRAWING NO. A-DMC-13

I hereby certify the accuracy of this plan
RONALD LU & PARTNERS

CHUI Pak-Chung, Patrick
Authorized Person
09 JAN. 2025


LEGEND

 GREEN
 GREENY AREAS
 (ESTATE COMMON AREAS)
 (TOTAL AREA OF GREENY AREAS AT G/F: 254.011 SQUARE METRES)


 COMMON ACCESS OF GREENY AREAS

NOTE: THIS PLAN IS FOR IDENTIFICATION ONLY

0M 5M 10M 15M 20M

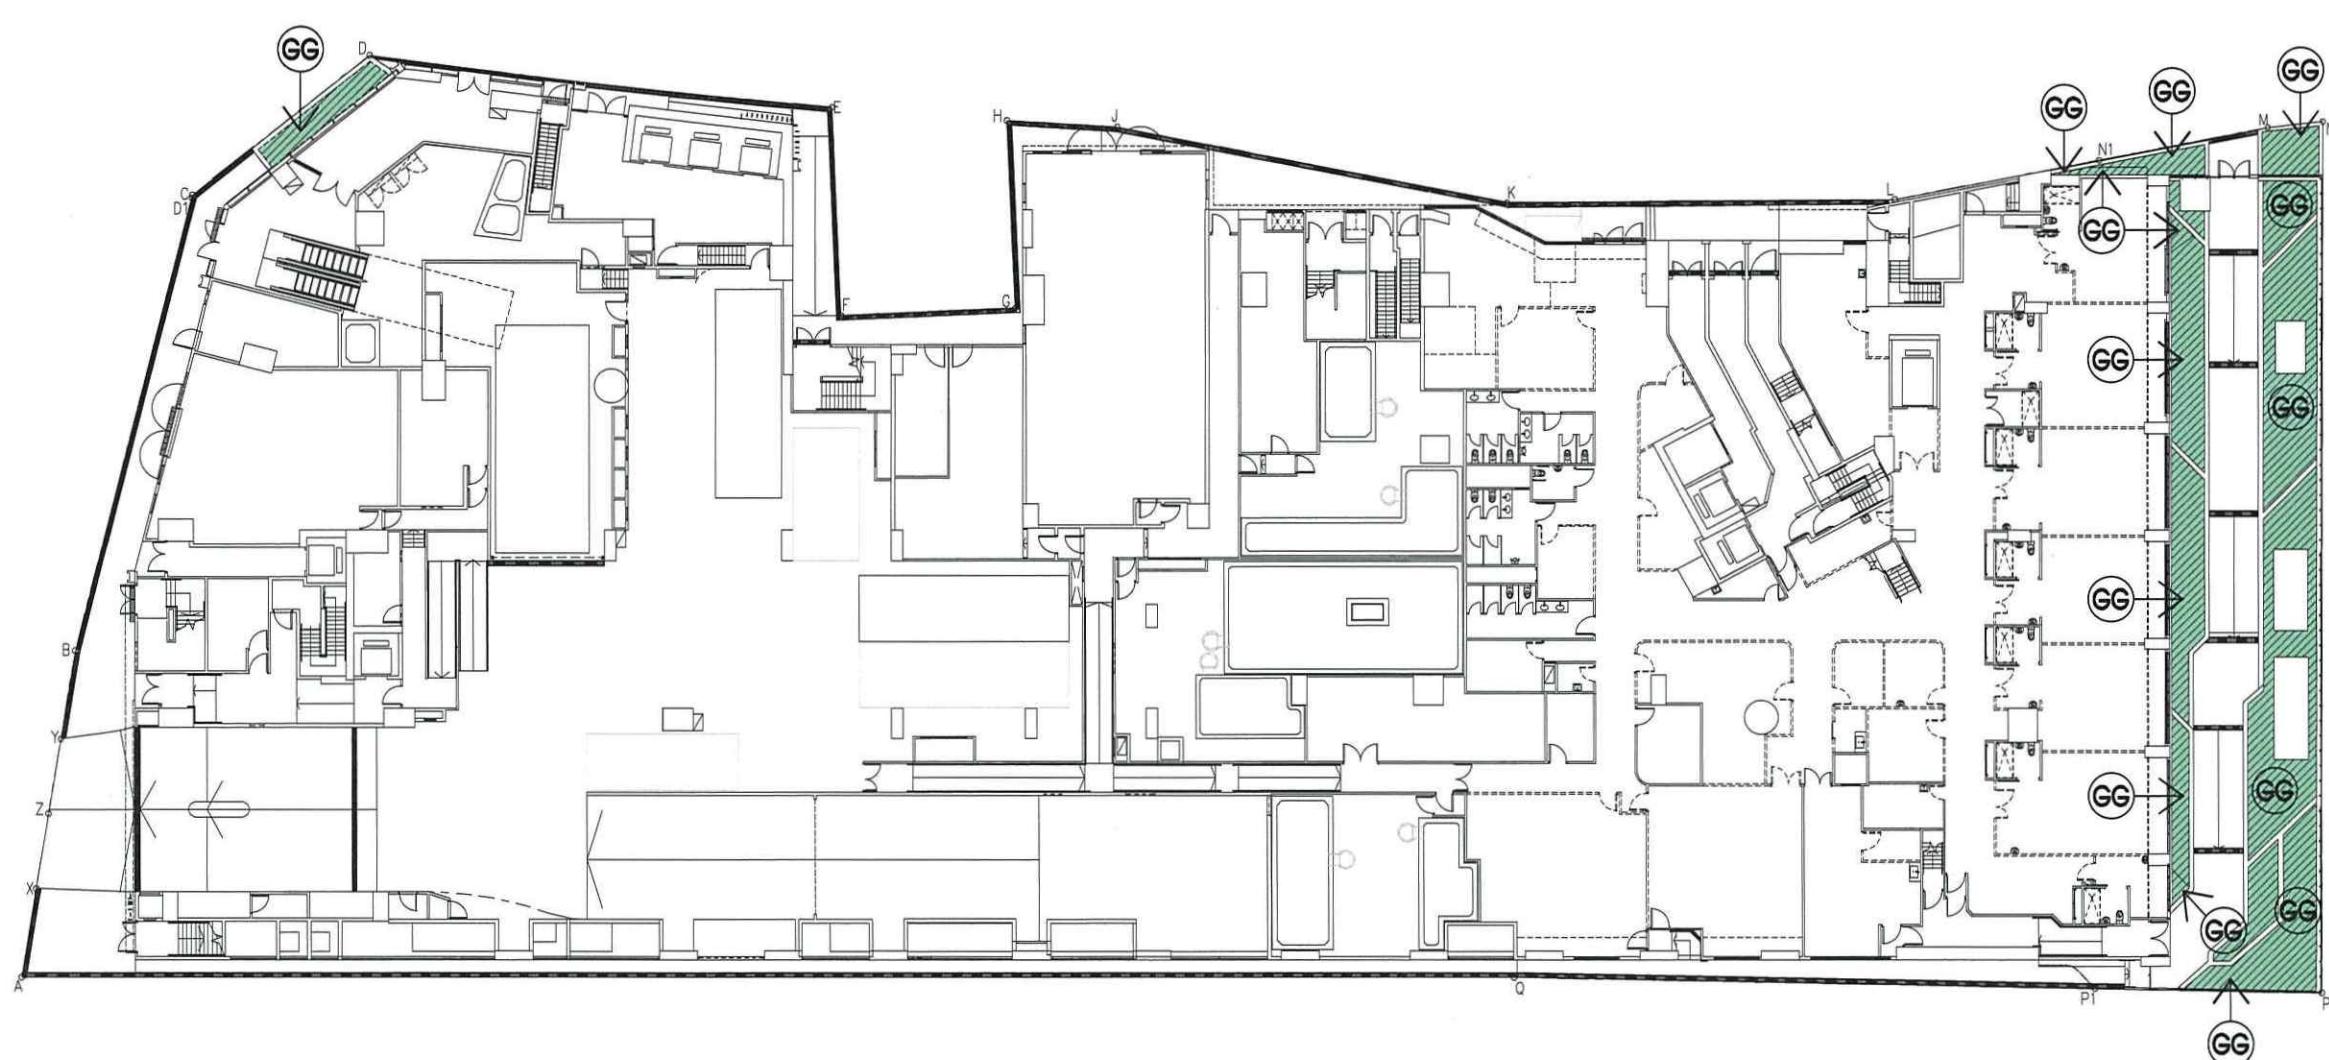

GREENY AREAS AT G/F

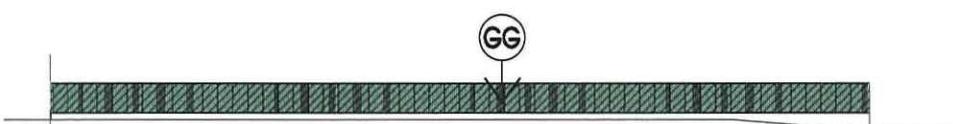

ELEVATION A

REVISIONS							
No.	Date	Description	Initial	No.	Date	Description	Initial
1	04/09/2023	FIRST DRAFT					
2	22/09/2023	SECOND DRAFT					
3	31/10/2023	THIRD DRAFT					
4	02/09/2024	FOURTH DRAFT					
5	09/01/2025	FIFTH DRAFT					

B.D. REF.	-
F.S.D. REF.	-
D.I.Q. REF.	-
DRAWN	SZ
CHECKED	LIH
APPROVED	CPC
FILE PATH	:U:\Studio_C\Proj\Data\20191915NTL



呂元祥建築師事務所

PROJECT TITLE
 SUBSIDIZED SALE FLATS DEVELOPMENT
 AT JOCKEY CLUB ROAD, FANLING, NEW
 TERRITORIES ERECTED OR TO BE
 ERECTED ON FANLING SHEUNG SHUI
 TOWN LOT NO. 282

DRAWING TITLE
 GREENY AREAS AT
 G/F AND ELEVATION A
 PROJECT NO. 19115NT
 SCALE 1:400 ISSUE DATE 09/01/2025
 DRAWING NO. A-DMC-14

I hereby certify the accuracy of this plan

 CHUI Pak-Chung, Patrick
 Authorized Person
 09 JAN 2025


LEGEND

 GREENERY AREAS
 (RESIDENTIAL COMMON AREAS)
 (TOTAL AREA OF GREENERY AREAS AT 2/F: 873.893 SQUARE METRES)

 COMMON ACCESS OF GREENERY AREAS

NOTE: THIS PLAN IS FOR IDENTIFICATION ONLY

0M 5M 10M 15M 20M

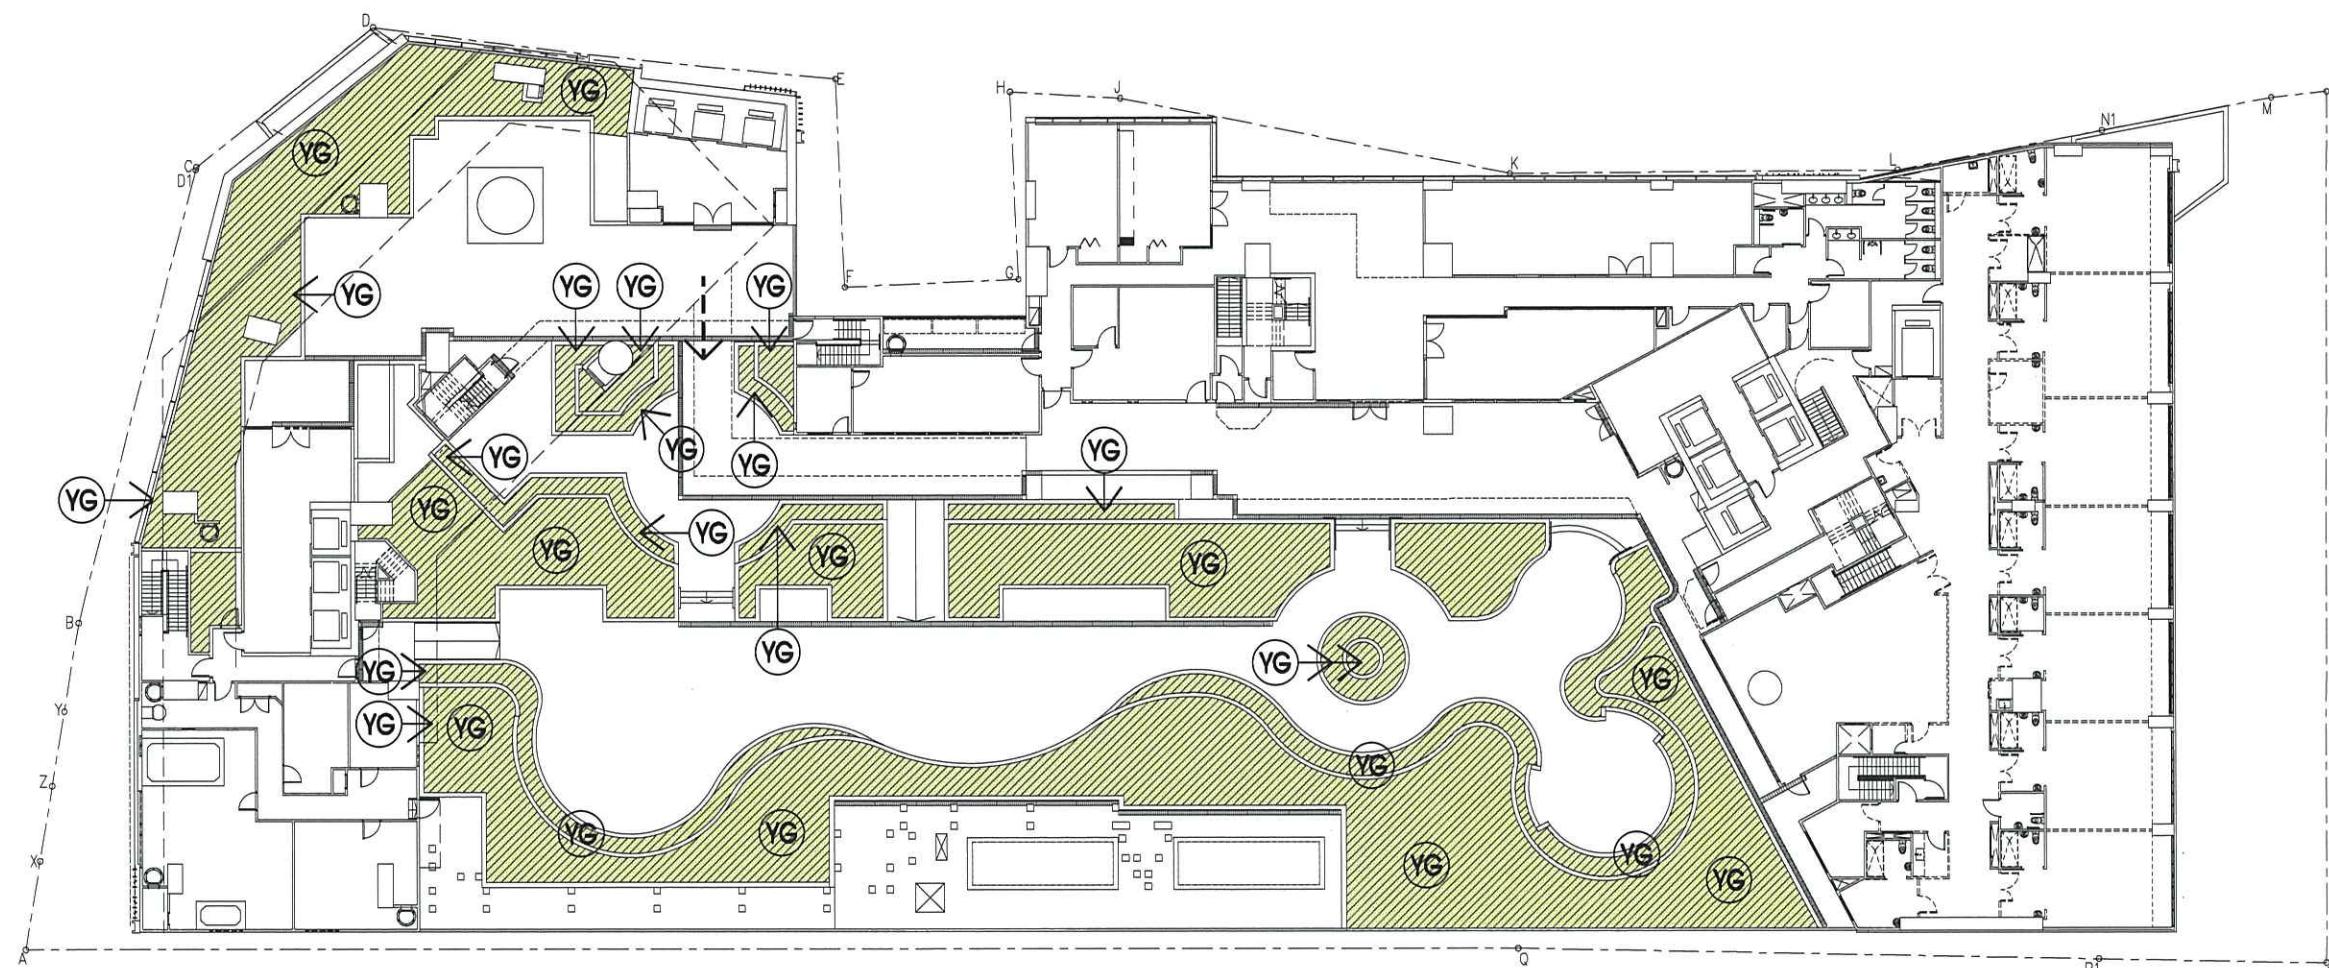

GREENERY AREAS AT 2/F

REVISIONS							
No.	Date	Description	Initial	No.	Date	Description	Initial
1	04/08/2023	FIRST DRAFT					
2	22/09/2023	SECOND DRAFT					
3	31/10/2023	THIRD DRAFT					
4	02/09/2024	FOURTH DRAFT					
5	09/01/2025	FIFTH DRAFT					

B.O. REF. -	F.S.D. REF. -
F.D.O. REF. -	
D.L.O. REF. -	
DRAWN SZ DATE 09/01/2025	
CHECKED LIH DATE 09/01/2025	
APPROVED CPC DATE 09/01/2025	
FILE PATH: U:\Studio_C\Proj\Date\2019\19115NT...	

 RONALD LU
& PARTNERS

呂元祥建築師事務所

PROJECT TITLE
 SUBSIDIZED SALE FLATS DEVELOPMENT
 AT JOCKEY CLUB ROAD, FANLING, NEW
 TERRITORIES ERECTED OR TO BE
 ERECTED ON FANLING SHEUNG SHUI
 TOWN LOT NO. 282

DRAWING TITLE
**GREENERY AREAS
AT 2/F**
 PROJECT NO. 19115NT
 SCALE 1:400 ISSUE DATE 09/01/2025
 DRAWING NO. A-DMC-15

I hereby certify
 the accuracy of this plan

CHUI Pak-Chung, Patrick
 Authorized Person

09 JAN 2025